

INTERIOR DESIGN
SCHOOL OF CREATIVE INDUSTRIES
TELKOM UNIVERSITY

COURSE TITLE

TUGAS AKHIR

PROJECT TITLE

PUBLIC SPACE
SEKOLAH MENENGAH ISLAM TERPADU NURUL FIKRI

LEGENDS

GENERAL LIGHTING
PHILIPS LED FLUORESCENT LAMP
Input : 220-240 V
Lumens : 140
Power Max : 20W
Color : Cool White
Dimension : 0.3m x L.150cm

PHILIPS DOWNLIGHT
Input : 230
Lumens : 110
Power Max : 1 W
Color : Warm White
Dimension : 9.5 x 5.2 x 5.2 cm

BRIGHT WHITE INDUSTRIAL
ULTRA BRIGHT
Lumens : 1000 / Reel
1000 LED/Reel
Color : White

PANASONIC CASSETTE AC
PS 2 1/2 PK
From : 8-12TA
Power : 1300 Wg/1
Color : White

SPRINKLER

DRAWING
TITLE

SCALE

STUDENT NAME

BIKIS'UL ASMI

STUDENT NUMBER

1603144057

DOSEN PEMBIMBING I

SANTI SALAYANTI, S.Sn., M.Sn


DOSEN PEMBIMBING II

IMTIHAN HANOM, S.Sn., M.Ds

CHECKED BY


PAGE

DATE

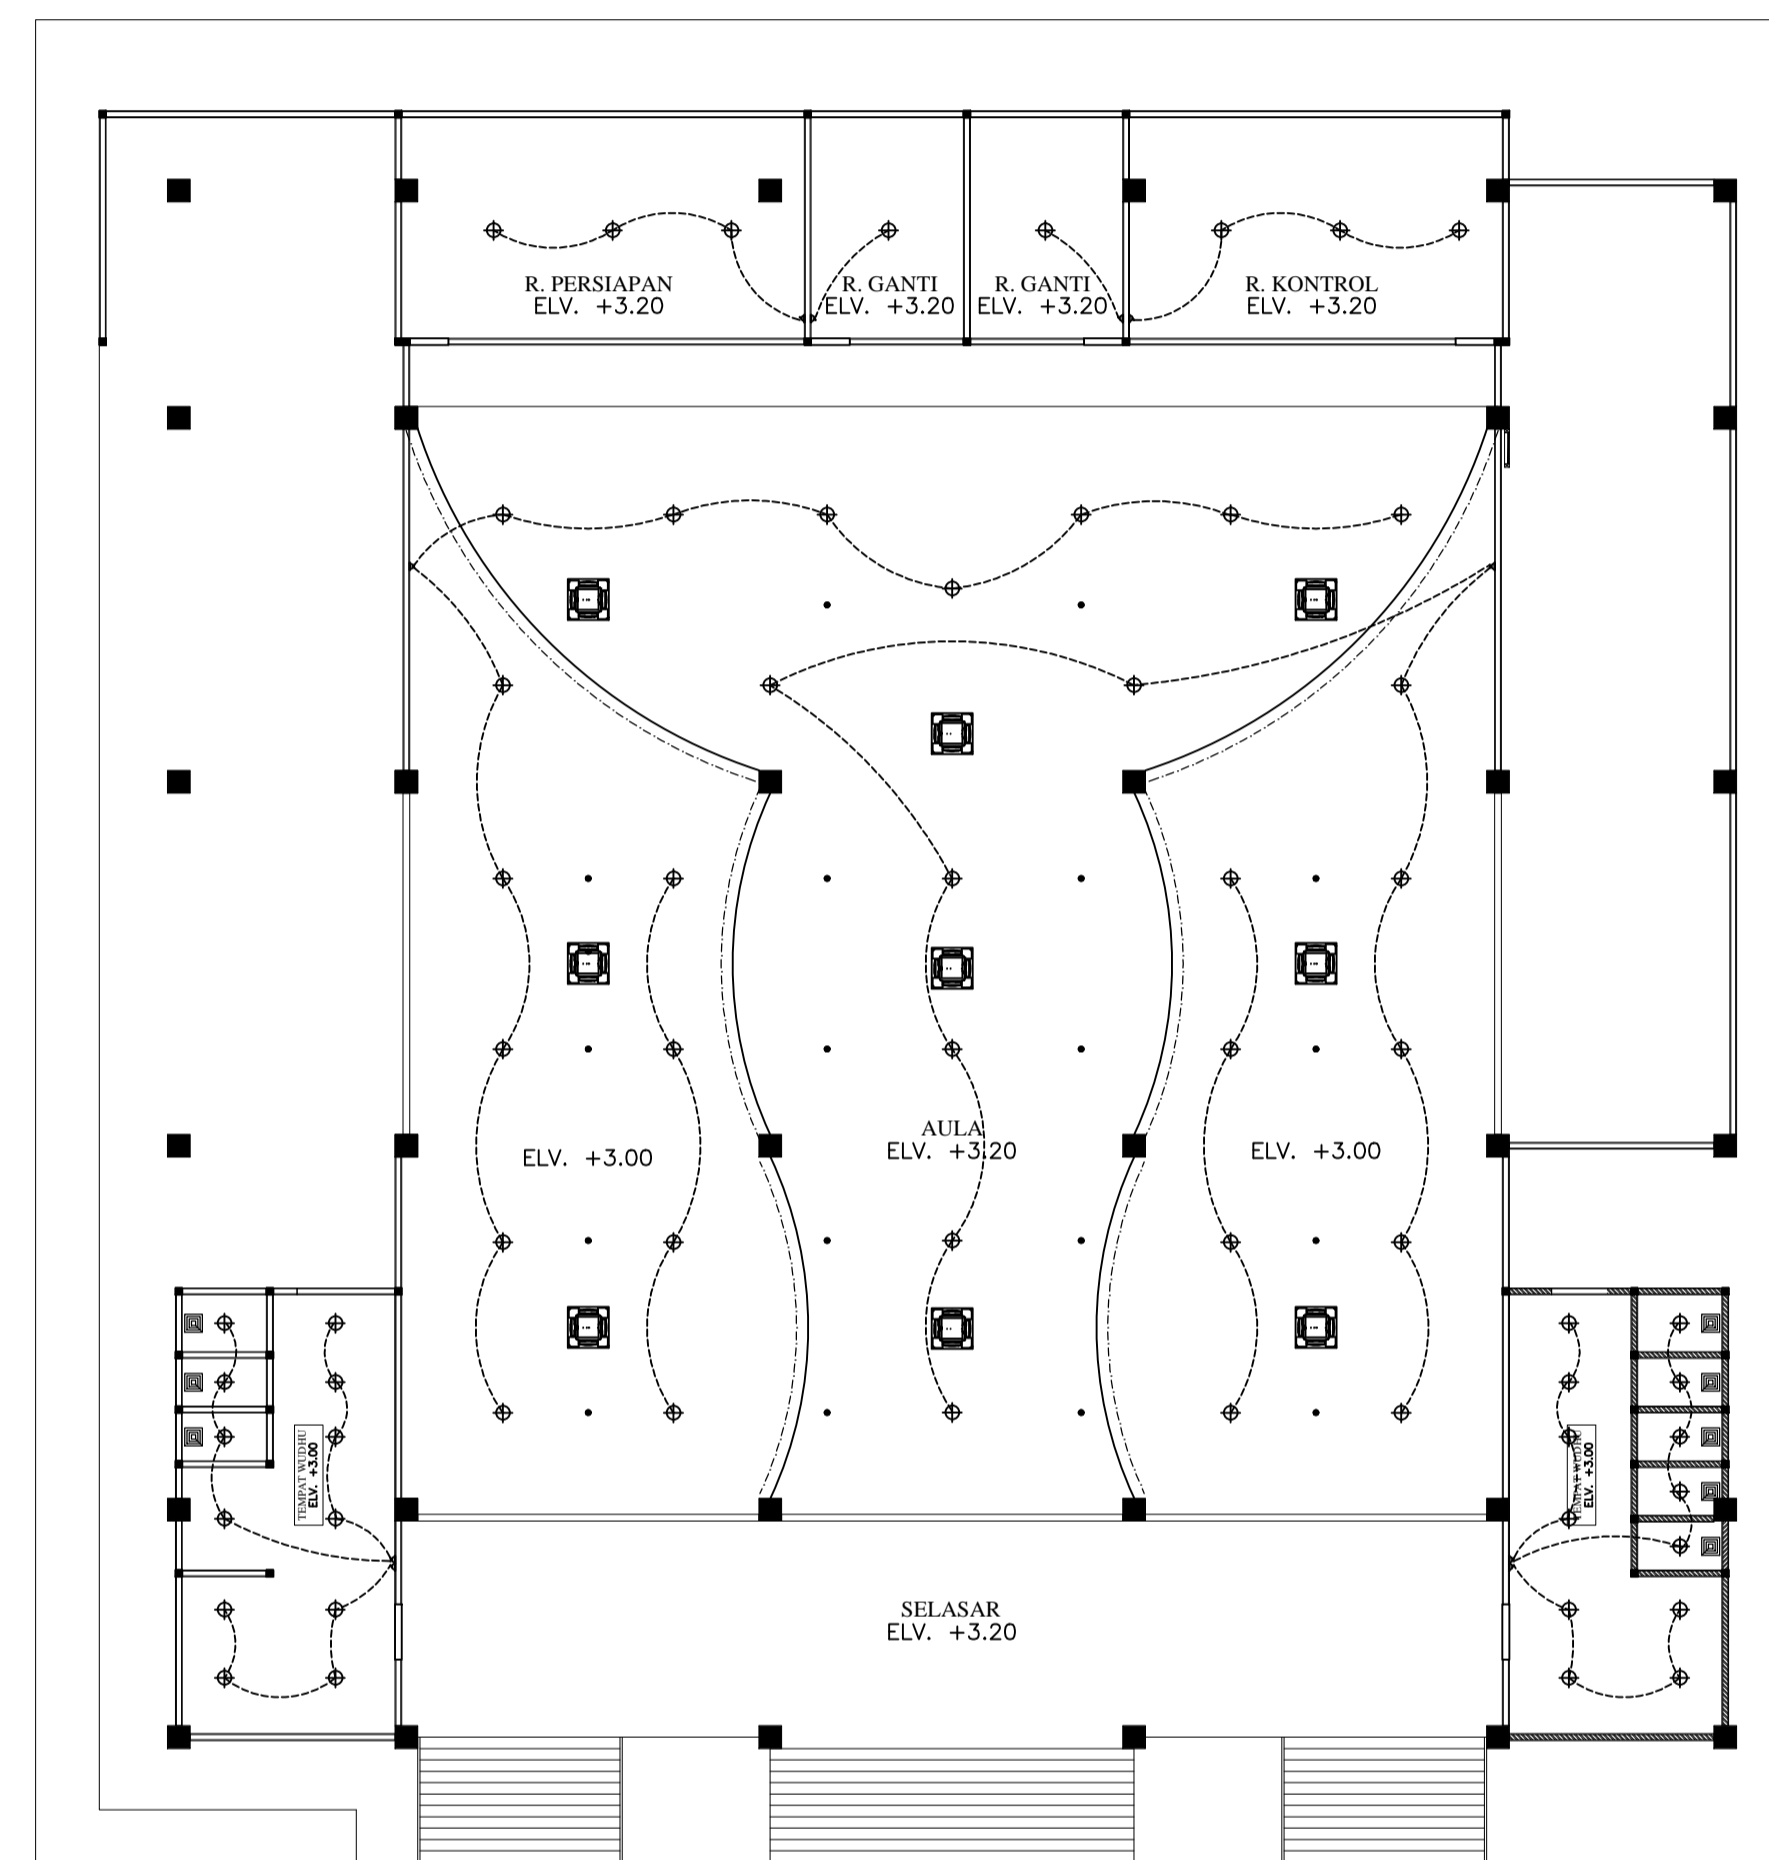


DENAH CEILING LANTAI DASAR (AULA)
SCALE 1 : 450


DENAH MASJID

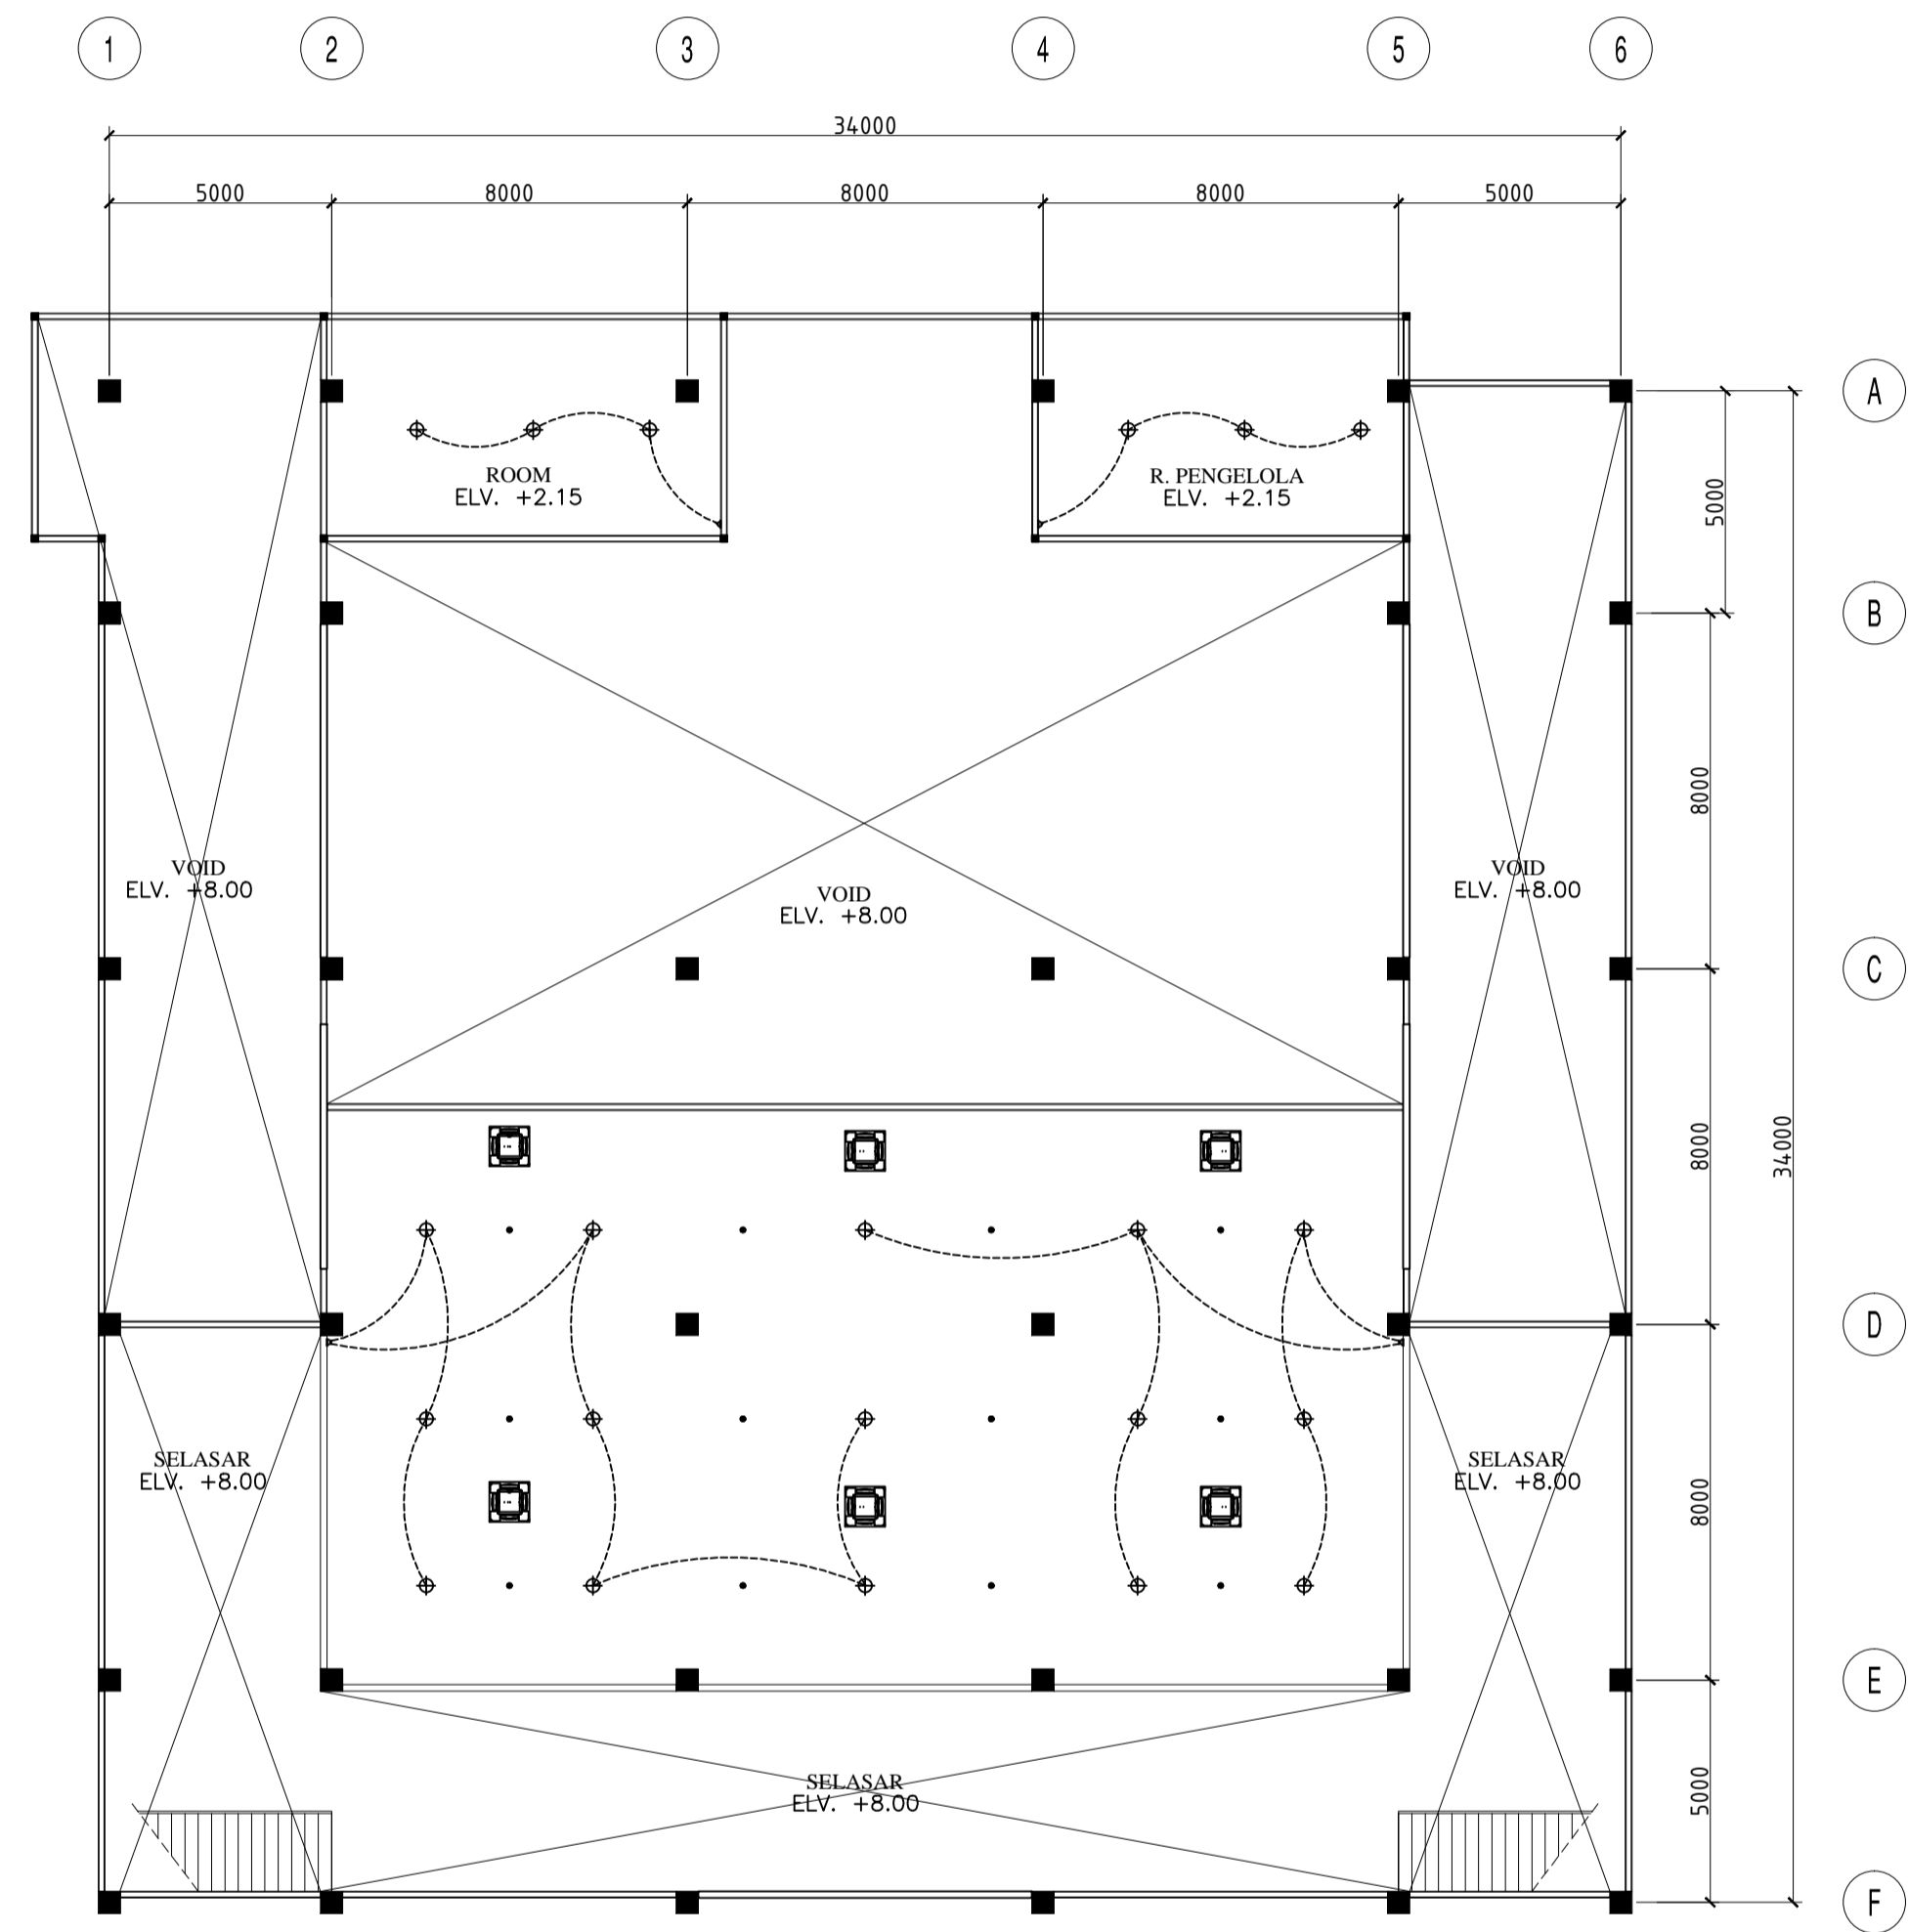

DENAH CEILING LANTAI 1 (MASJID)
SCALE 1:150

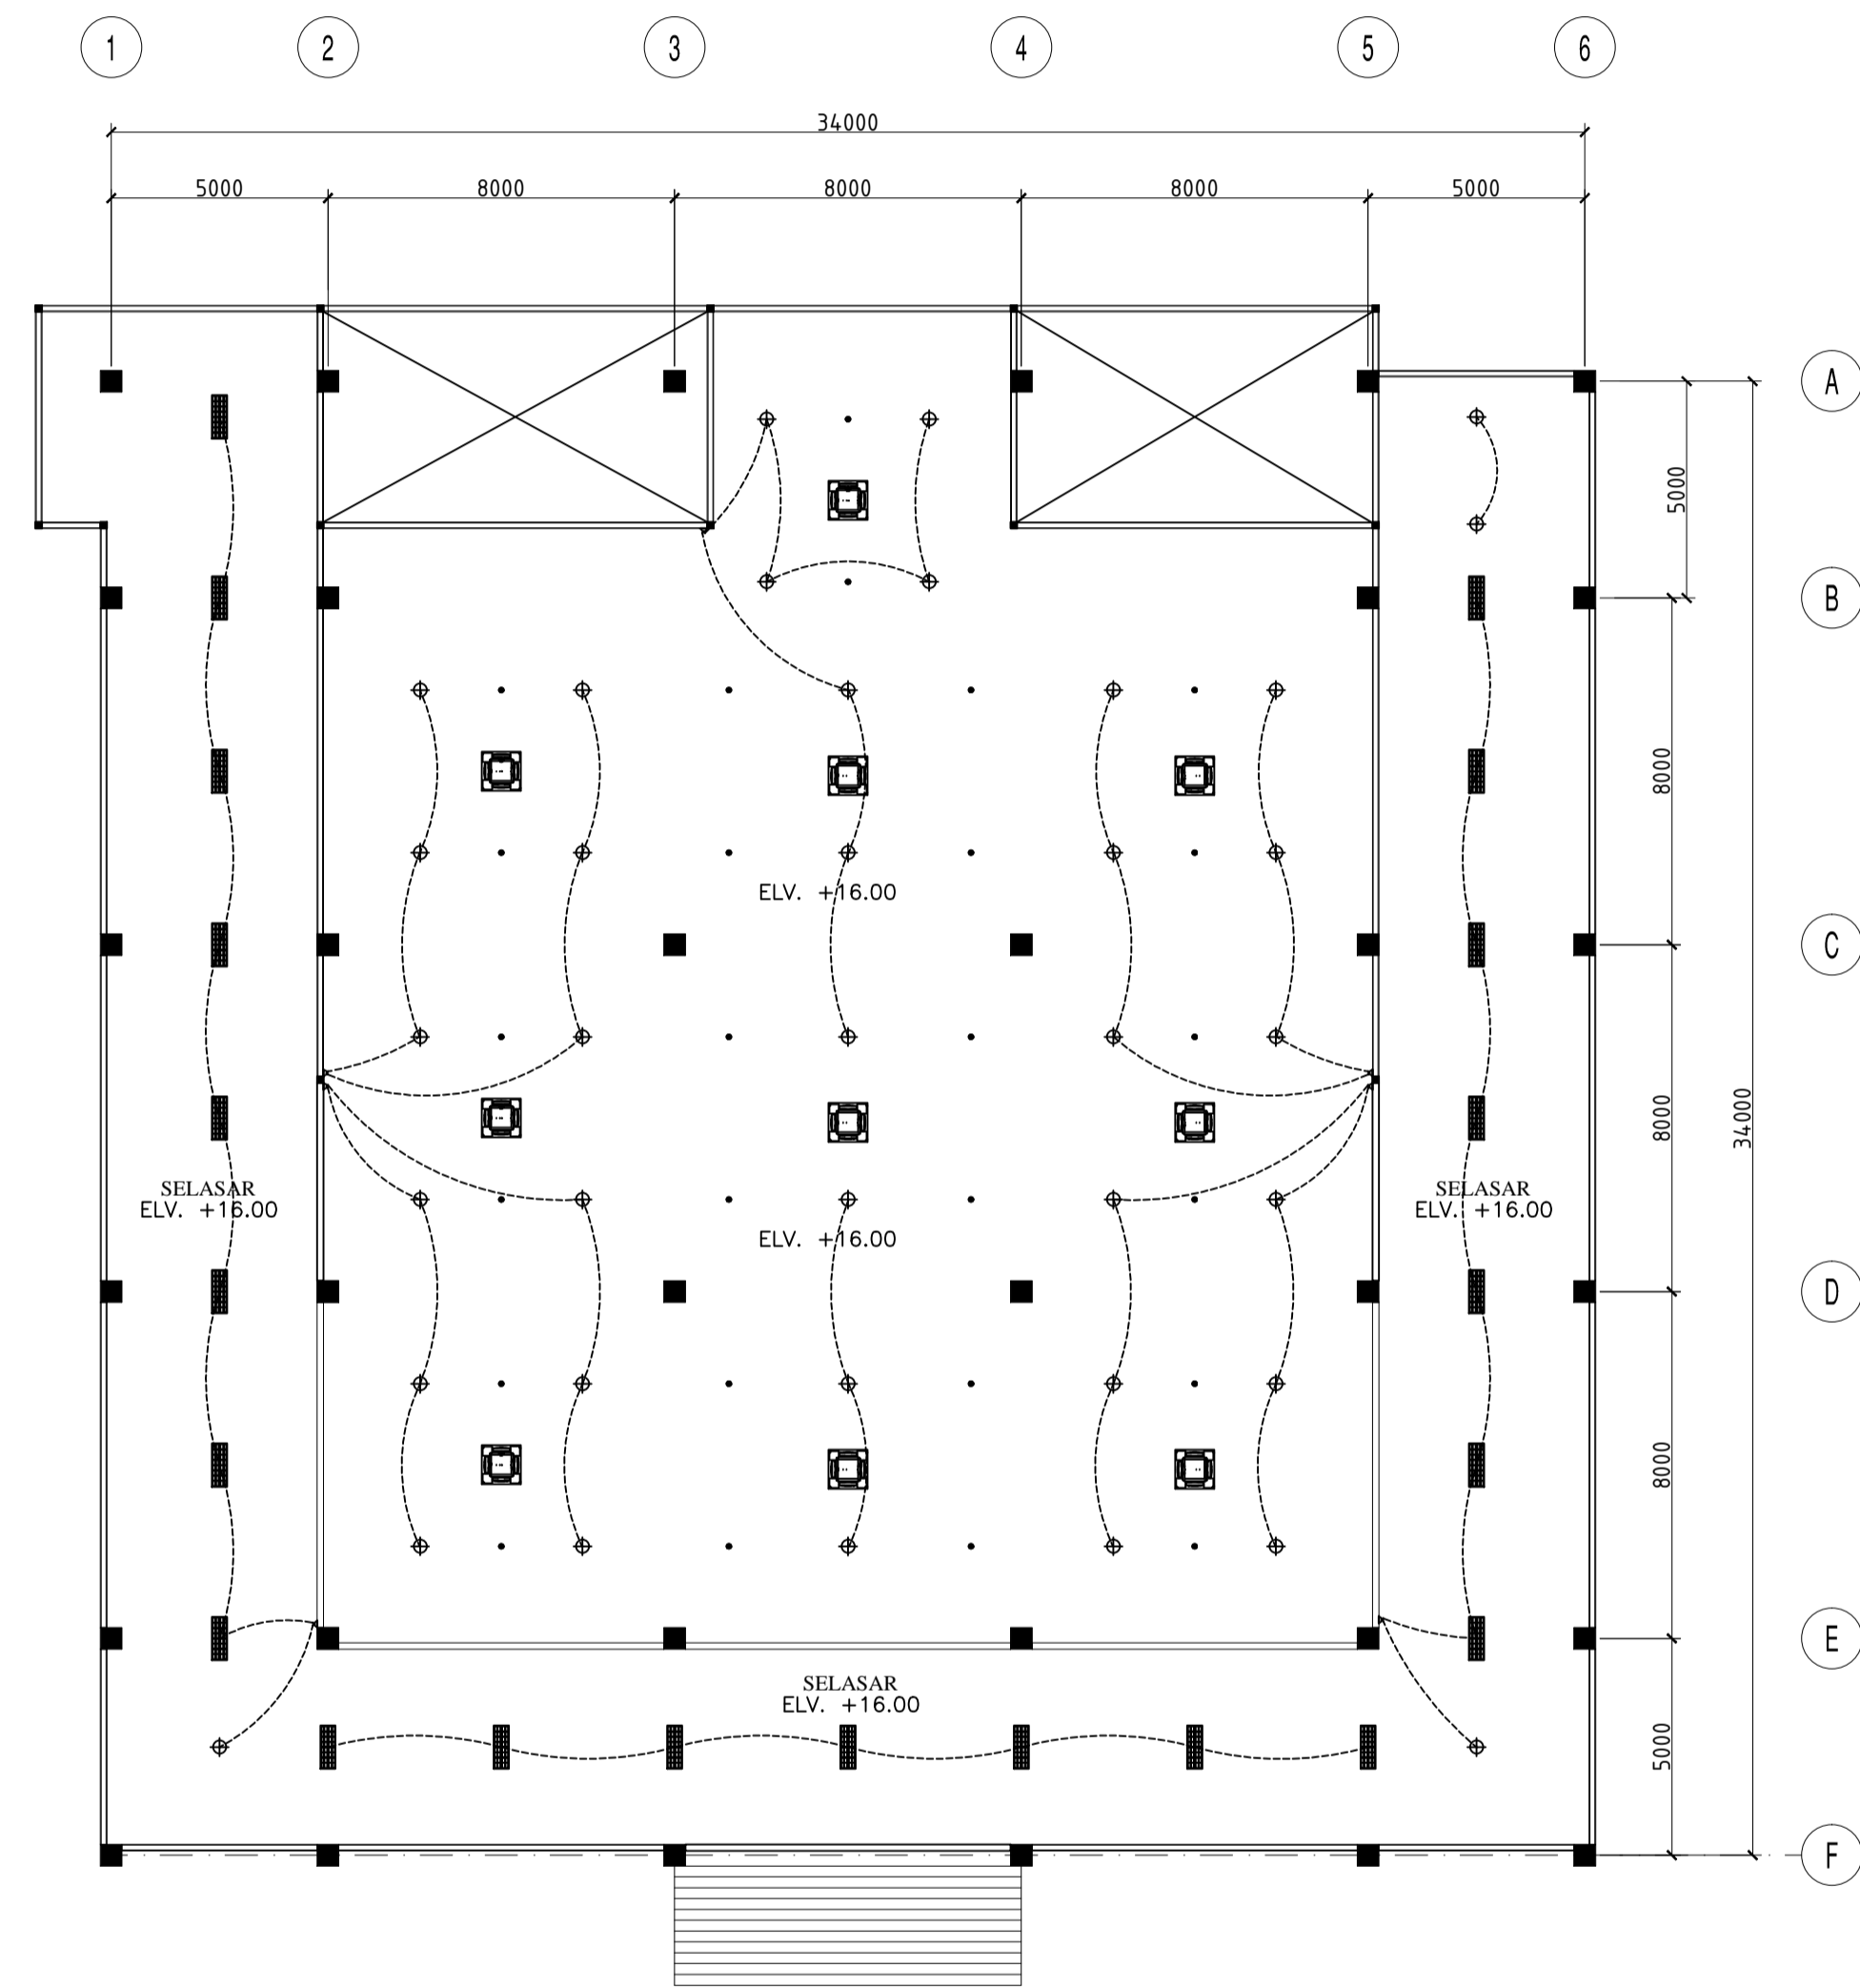

DENAH CEILING LANTAI 2 (MASJID)
SCALE 1:150

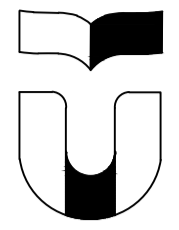

INTERIOR DESIGN
SCHOOL OF CREATIVE INDUSTRIES
TELKOM UNIVERSITY


COURSE TITLE


TUGAS AKHIR


PROJECT TITLE


PUBLIC SPACE
SEKOLAH MENENGAH ISLAM TERPADU NURUL FIKRI

LEGENDS

- 

GENERAL LIGHTING
PHILIPS LED FLUORESCENT LAMP
Input : 230-240 V
Lumen : 160
Power Max : 25W
Color : Cool White
Dimension : 0.3m, L.150cm
- 

PHILIPS DOWNLIGHT
Input : 230
Lumen : 110
Power Max : 10W
Color : Warm White
Dimension : 9.6 x 5.2 x 5.2 cm
- 

PANASONIC CASSETTE AC
PK 2 1/2 PK
Fresh : 16.416A
Power : 2.580 Watt
Color : White
- 

SPRINKLER

DRAWING
TITLE

SCALE

STUDENT NAME

BIKIS'UL ASMI

STUDENT NUMBER

1603144057

DOSEN PEMBIMBING I

SANTI SALAYANTI, S.Sn., M.Sn

DOSEN PEMBIMBING II


IMTIHAN HANOM, S.Sn., M.Ds

CHECKED BY


PAGE

DATE


BANGUNAN KELAS PUTRI

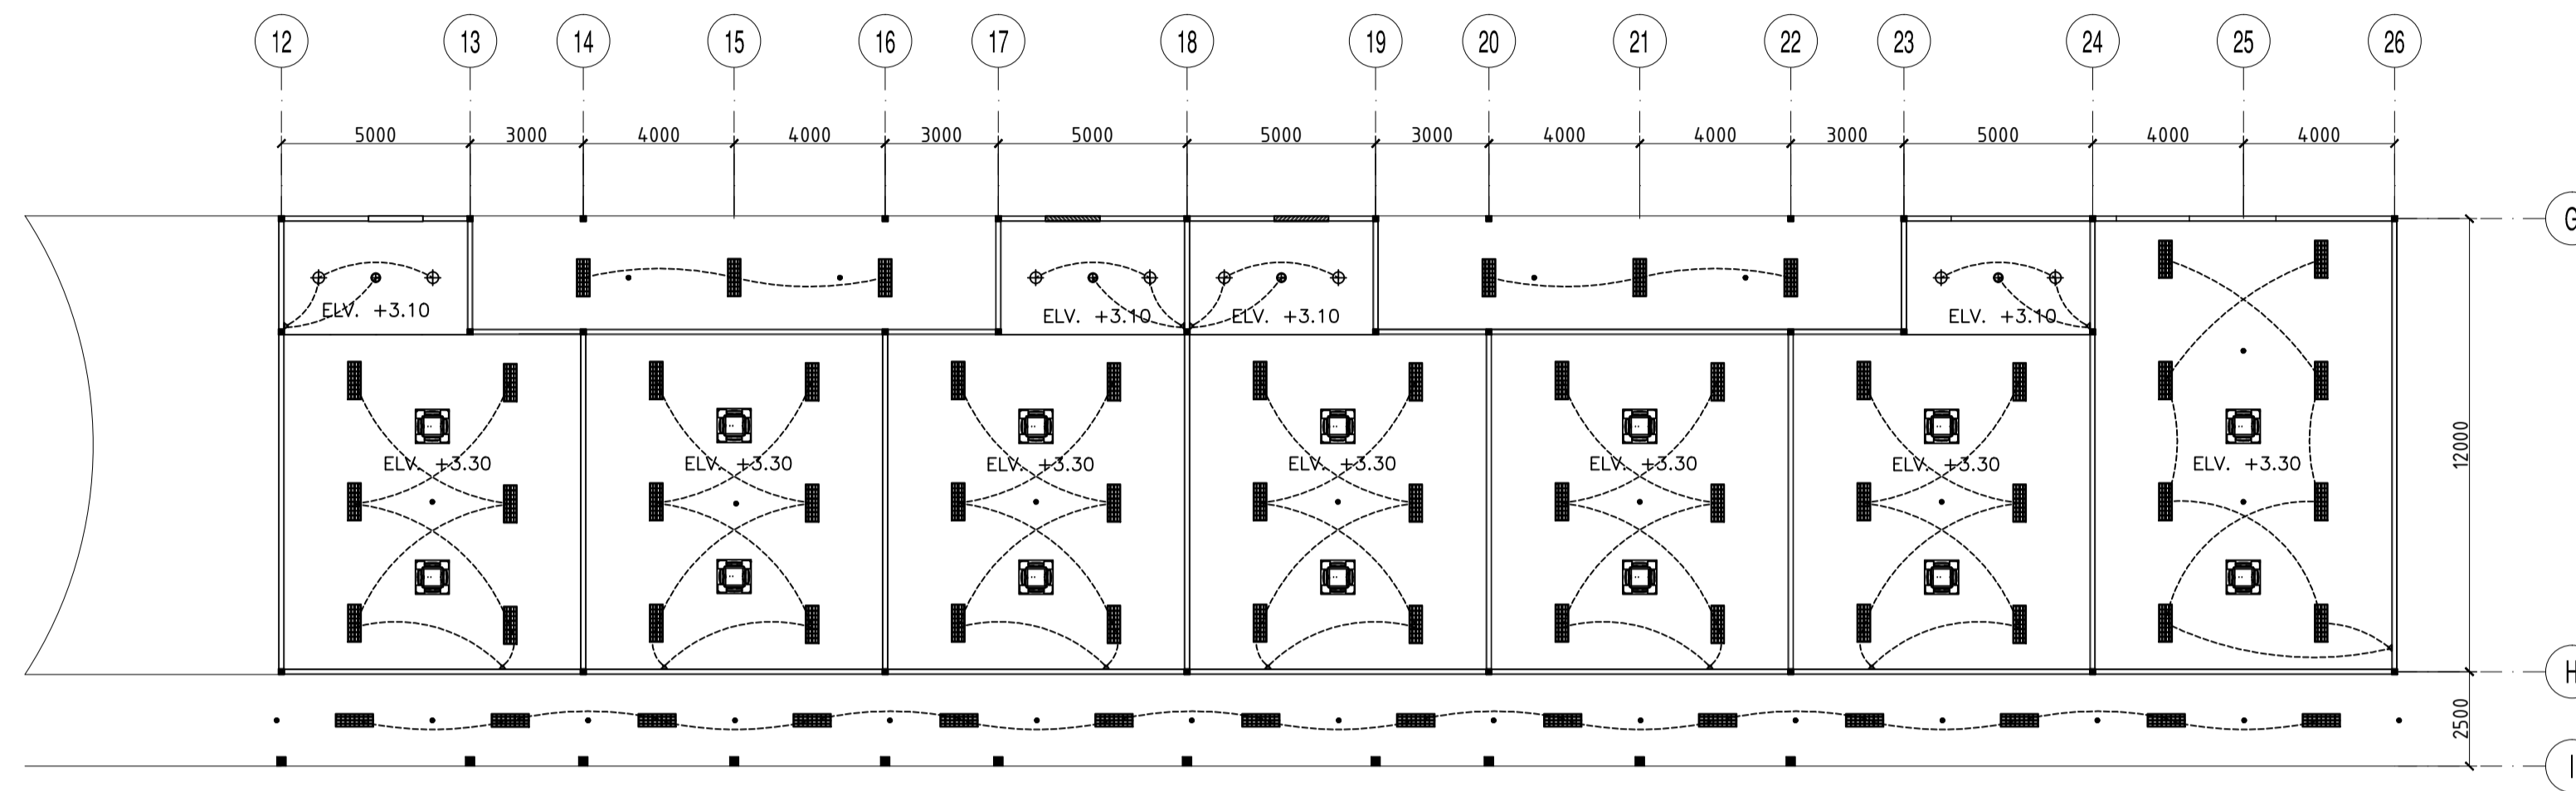

DENAH CEILING, LANTAI DASAR
SCALE 1:450

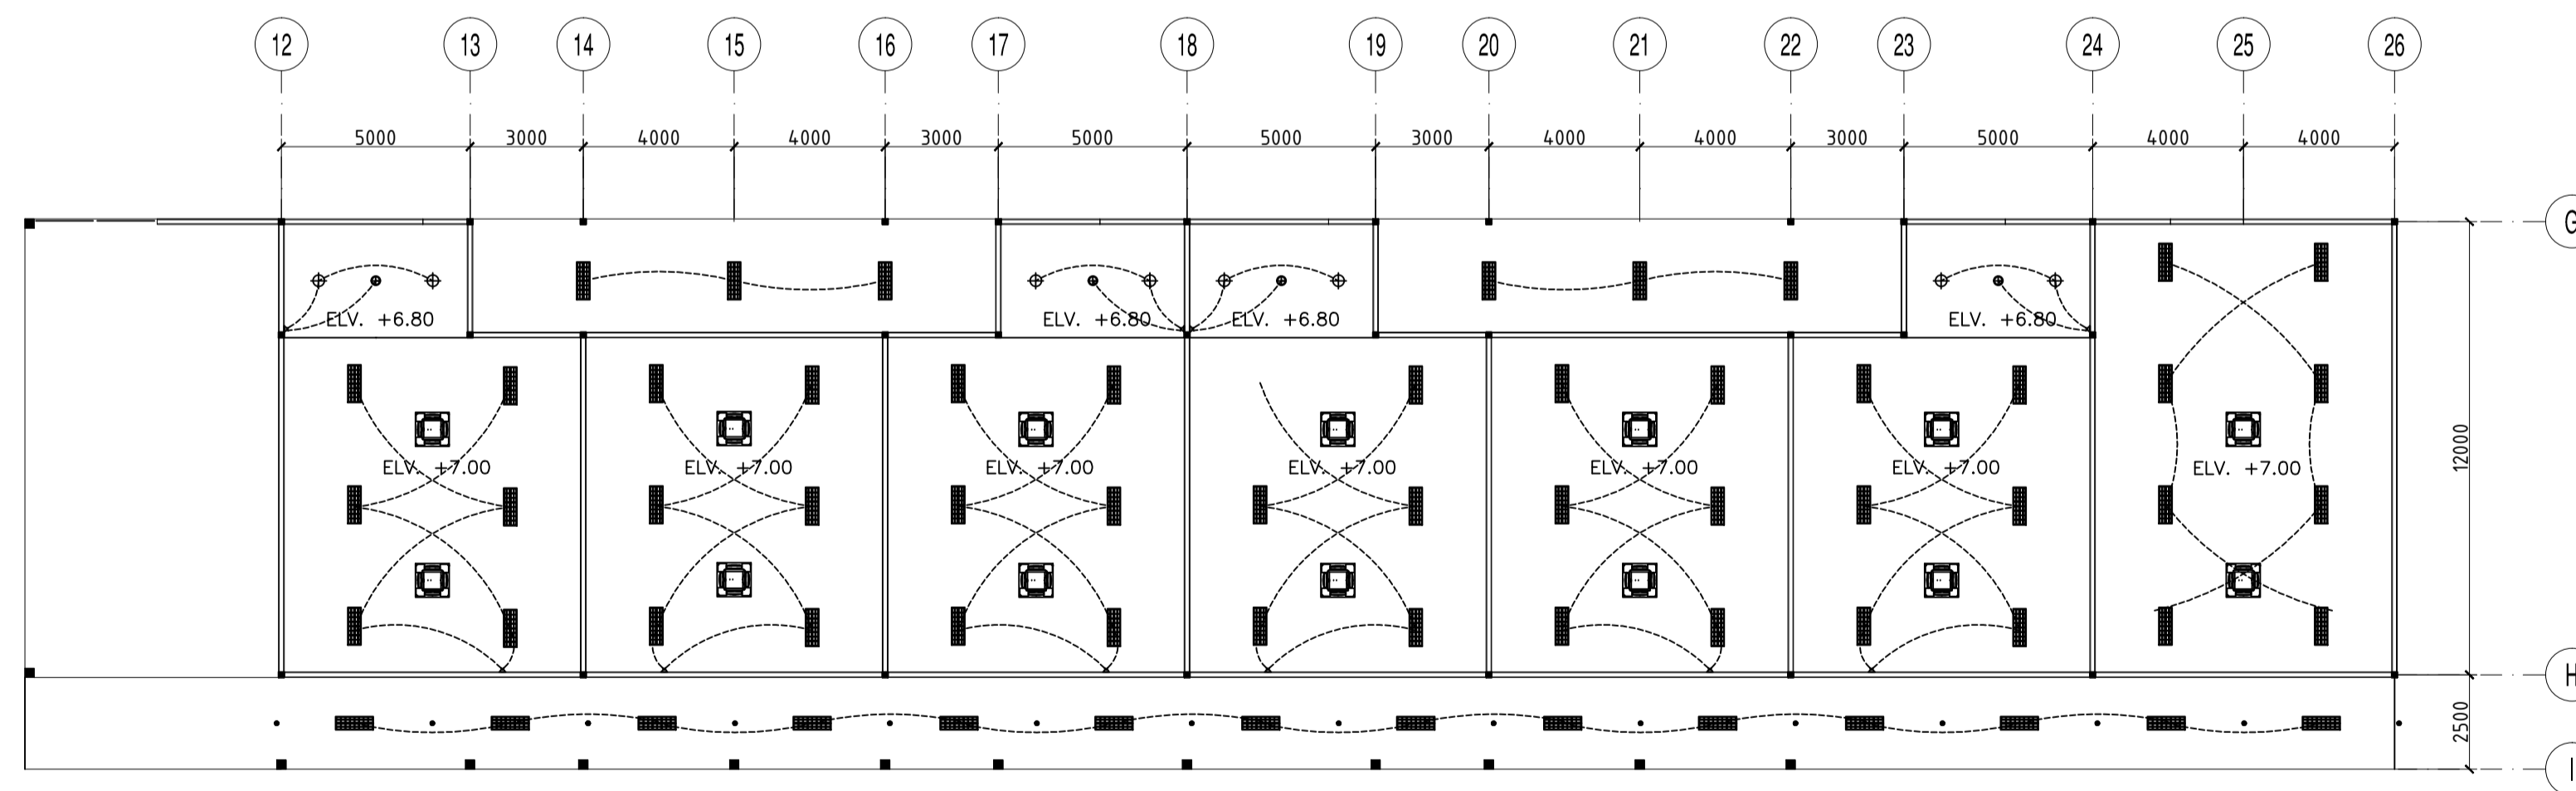

DENAH CEILING, LANTAI 1
SCALE 1:450

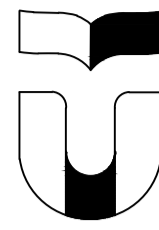

INTERIOR DESIGN
SCHOOL OF CREATIVE INDUSTRIES
TELKOM UNIVERSITY

COURSE TITLE

TUGAS AKHIR

PROJECT TITLE

PUBLIC SPACE
SEKOLAH MENENGAH ISLAM TERPADU NURUL FIKRI

LEGENDS

GENERAL LIGHTING
PHILIPS LED FLUORESCENT LAMP
Input : 220-240 V
Lumens : 150
Power Max : 25W
Color : Cool White
Dimension : Ø3x, L150cm

PHILIPS DOWNLIGHT
Input : 220
Lumens : 110
Power Max : 1 W
Colour : Warm White
Dimension : 9.6 x 9.2 x 5.2 cm

PHILIPS HANGING LAMP
Input : 220-240 V 50/60 Hz
Fitting : E27
Power Max : 100W
Color : White
Dimension : 198 X 198 X 150 mm

PANASONIC CASSETTE AC
PFC : 2.122.916
Frame : R-4-10A
Power : 2.380 Watt
Color : White

SPRINKLER

DRAWING
TITLE

SCALE

STUDENT NAME

BIKIS'UL ASMI

STUDENT NUMBER

1603144057

DOSEN PEMBIMBING I

SANTI SALAYANTI, S.Sn., M.Sn

DOSEN PEMBIMBING II


IMTIHAN HANOM, S.Sn., M.Ds

CHECKED BY


PAGE

DATE


BANGUNAN ADMINISTRASI & KELAS PUTRA

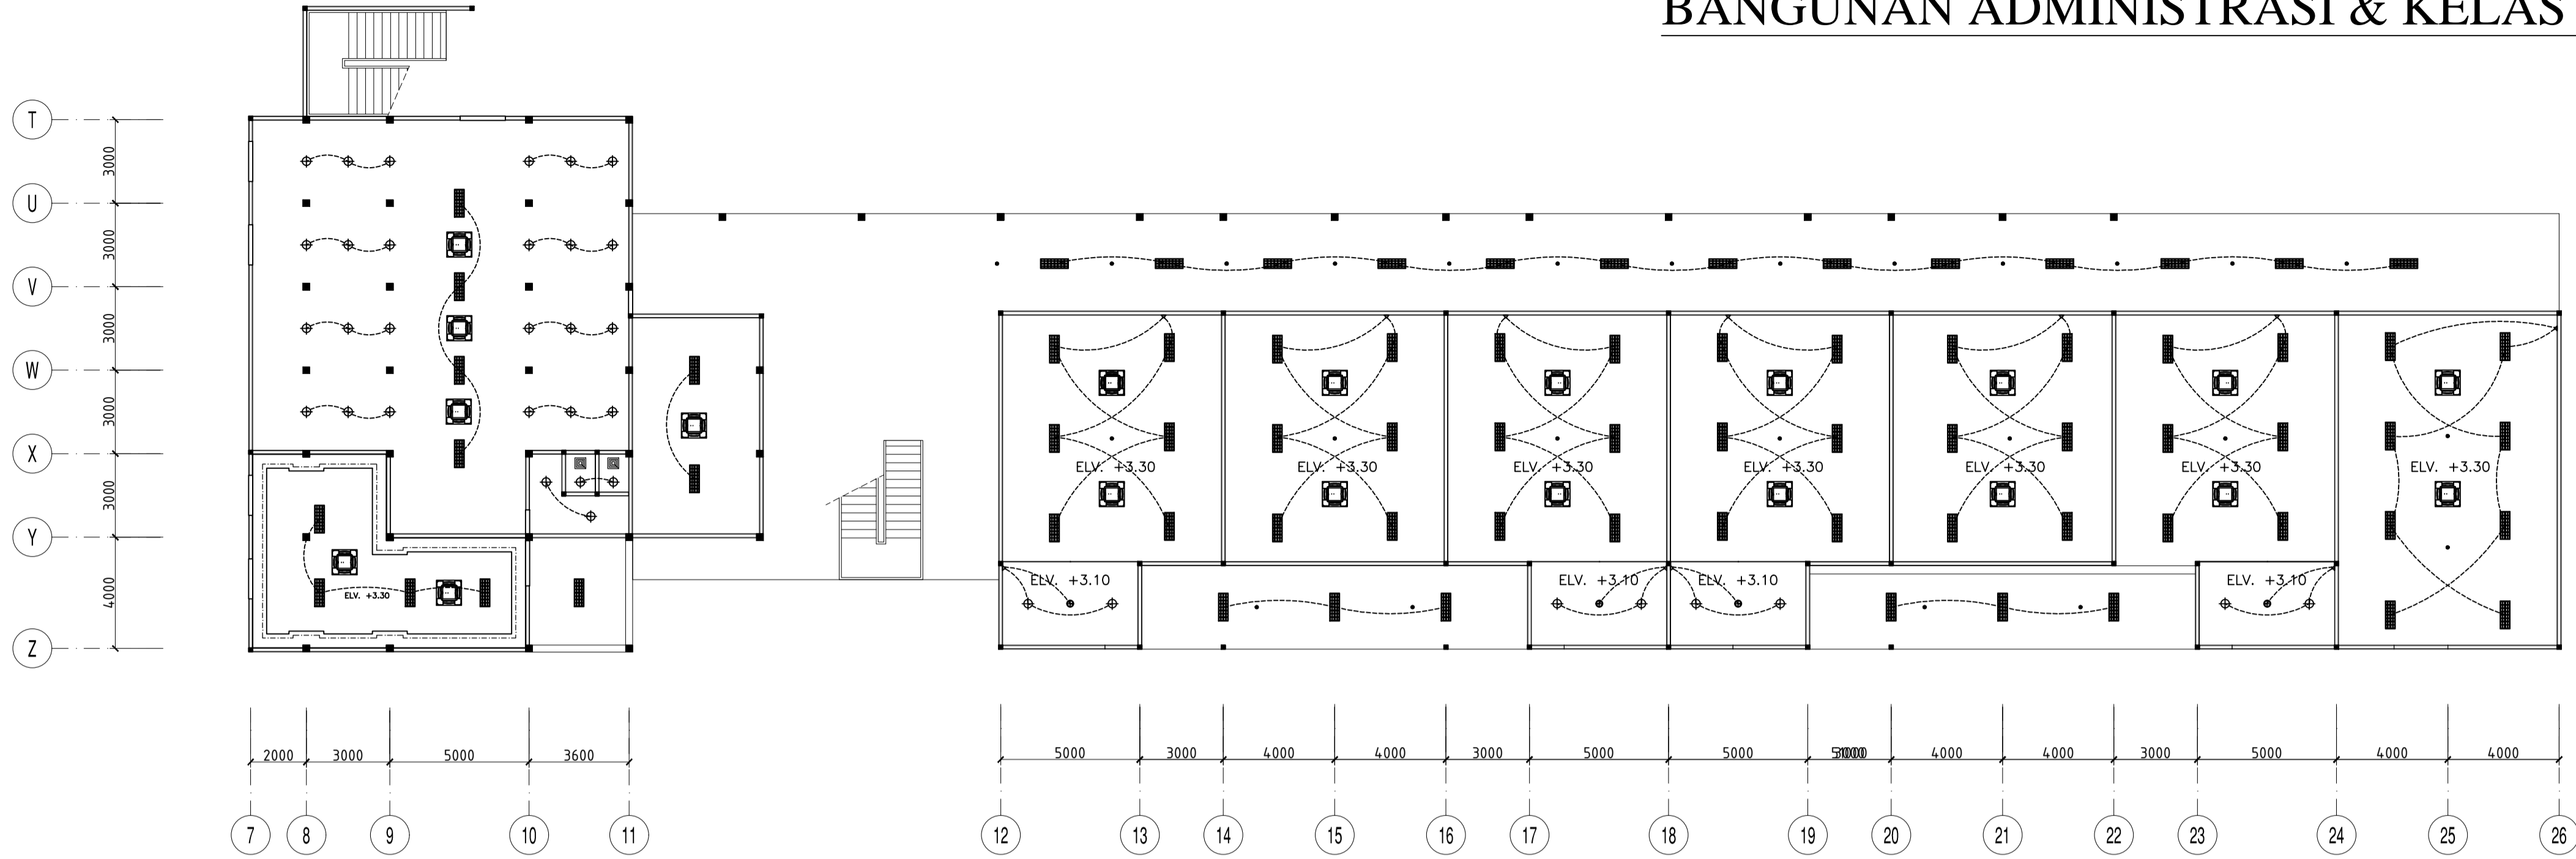

DENAH CEILING LANTAI DASAR
SCALE 1 : 450

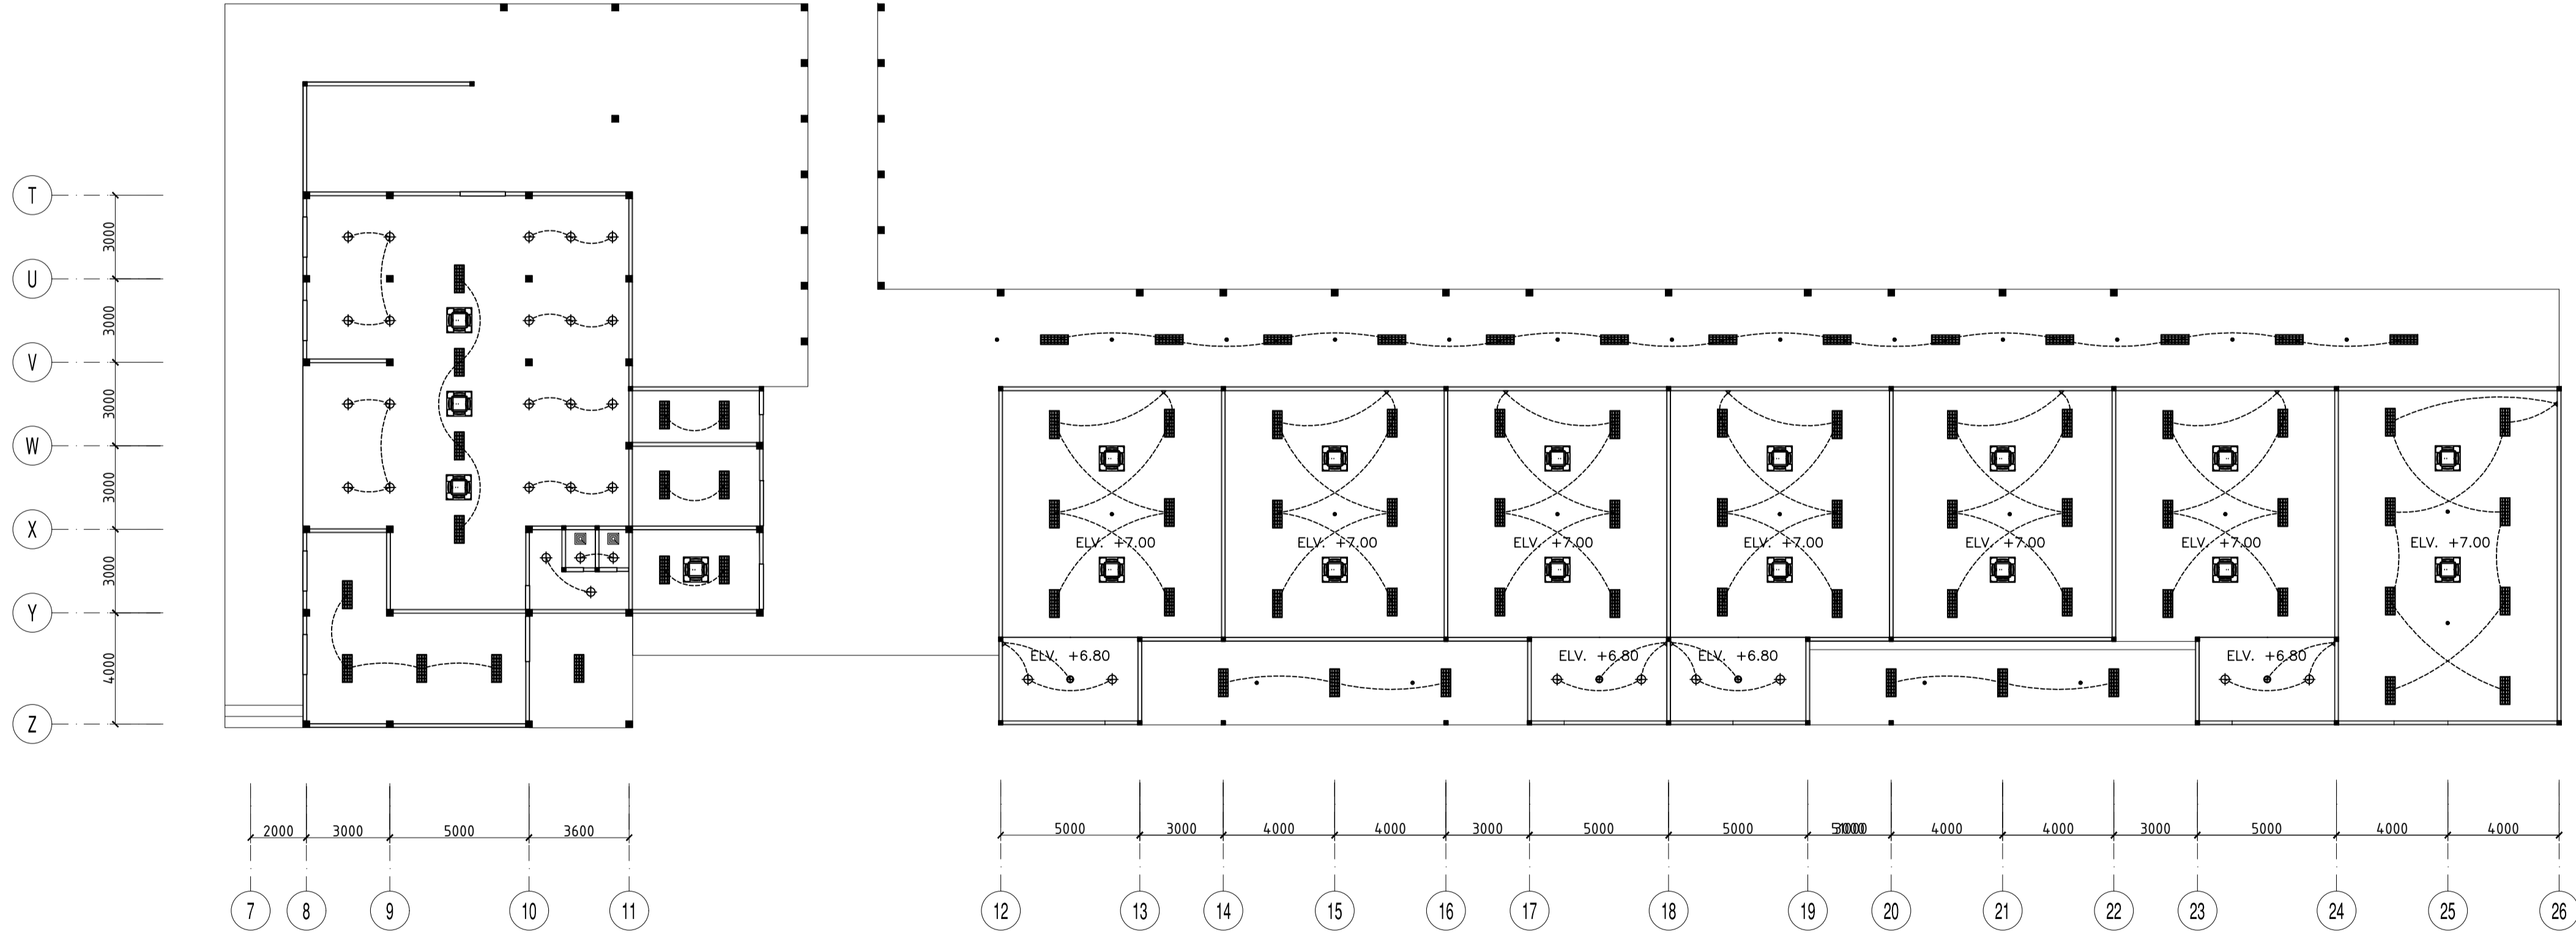

DENAH CEILING LANTAI 1
SCALE 1 : 450

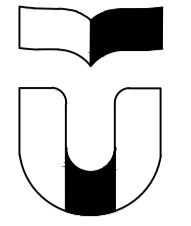

INTERIOR DESIGN
SCHOOL OF CREATIVE INDUSTRIES
TELKOM UNIVERSITY


COURSE TITLE


TUGAS AKHIR


PROJECT TITLE


PUBLIC SPACE
SEKOLAH MENENGAH ISLAM TERPADU NURUL FIKRI


LEGENDS


- 

GENERAL LIGHTING
PHILIPS LED FLOURESCENT LAMP
Input : 220-240 V
Lumens : 145
Power Max : 25W
Color : Cool White
Dimension : 0.3m x L.150cm
- 

PHILIPS DOWNLIGHT
Input : 220
Lumens : 110
Power Max : 7 W
Colour : Warm White
Dimension : 16 x 5.2 x 5.2 cm
- 

BRIGHT WHITE INDUSTRIAL
ULTRA BRIGHT
LUMENS : 12000 / Reel
1000 LED/Reel
Color : White
- 

PANASONIC CASSETTE AC
PK : 3 1/2 PK
Frost : 6-40DA
Power : 2.500 Watt
Color : White
- 

PHILIPS HANGING LAMP
Input : 220-240 V 50/60 Hz
Fitting : E27
Power Max : 1x25W
Color : White
Dimension : 198 x 198 x 150 mm
- 

SPRINKLER

DRAWING TITLE

SCALE

STUDENT NAME

BIKIS'UL ASMI

STUDENT NUMBER

1603144057

DOSEN PEMBIMBING I

SANTI SALAYANTI, S.Sn., M.Sn


DOSEN PEMBIMBING II

IMTIHAN HANOM, S.Sn., M.Ds

CHECKED BY

PAGE

DATE

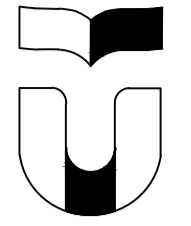

INTERIOR DESIGN
SCHOOL OF CREATIVE INDUSTRIES
TELKOM UNIVERSITY

BANGUNAN LABORATORIUM & KANTIN


COURSE TITLE


TUGAS AKHIR


PROJECT TITLE


PUBLIC SPACE
SEKOLAH MENENGAH ISLAM TERPADU NURUL FIKRI


LEGENDS

- 

GENERAL LIGHTING
PHILIPS LED FLUORESCENT LAMP
Input : 220-240 V
Lumens : 161
Power : 25W
Color : Cool White
Dimension : 0.3m x 1.156m
- 

PHILIPS DOWNLIGHT
Input : 230
Lumens : 110
Power : 7 W
Color : Warm White
Dimension : 14 x 5.2 x 5.2 cm
- 

PANASONIC CASSETTE AC
PK 2 1/2 PK
From : R-410A
Power : 2300 Watt
Color : White
- 

SPRINKLER
- 

PHILIPS HANGING LAMP
Input : 220-240 V 50/60 Hz
Fitting : E27
Power : 1625W
Color : White
Dimension : 198 X 198 X 1300 mm

DRAWING TITLE	SCALE
---------------	-------

STUDENT NAME

BIKIS'UL ASMI

STUDENT NUMBER

1603144057

DOSEN PEMBIMBING I

SANTI SALAYANTI, S.Sn., M.Sn



DOSEN PEMBIMBING II

IMTIHAN HANOM, S.Sn., M.Ds



CHECKED BY

DATE

PAGE

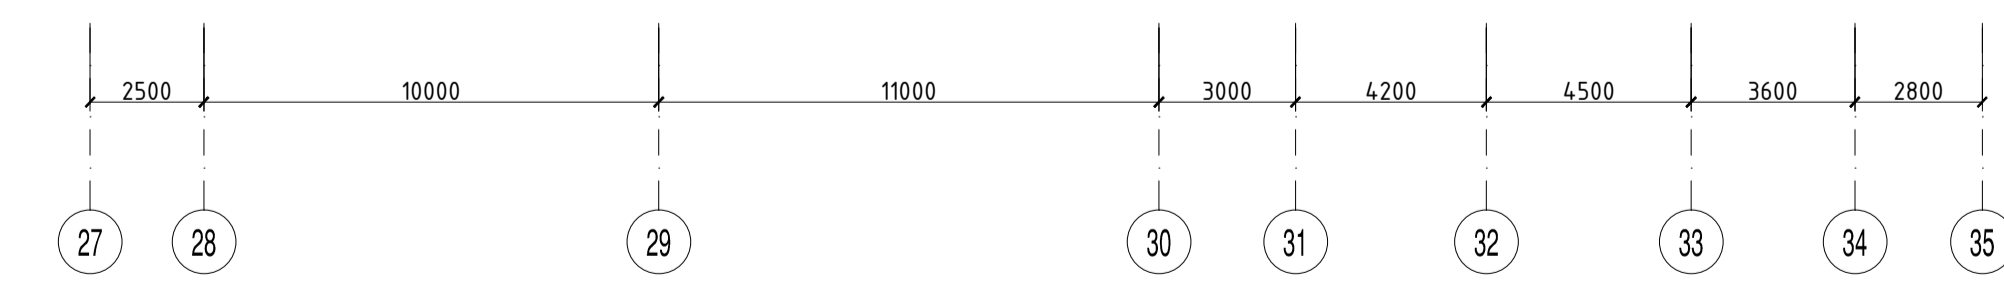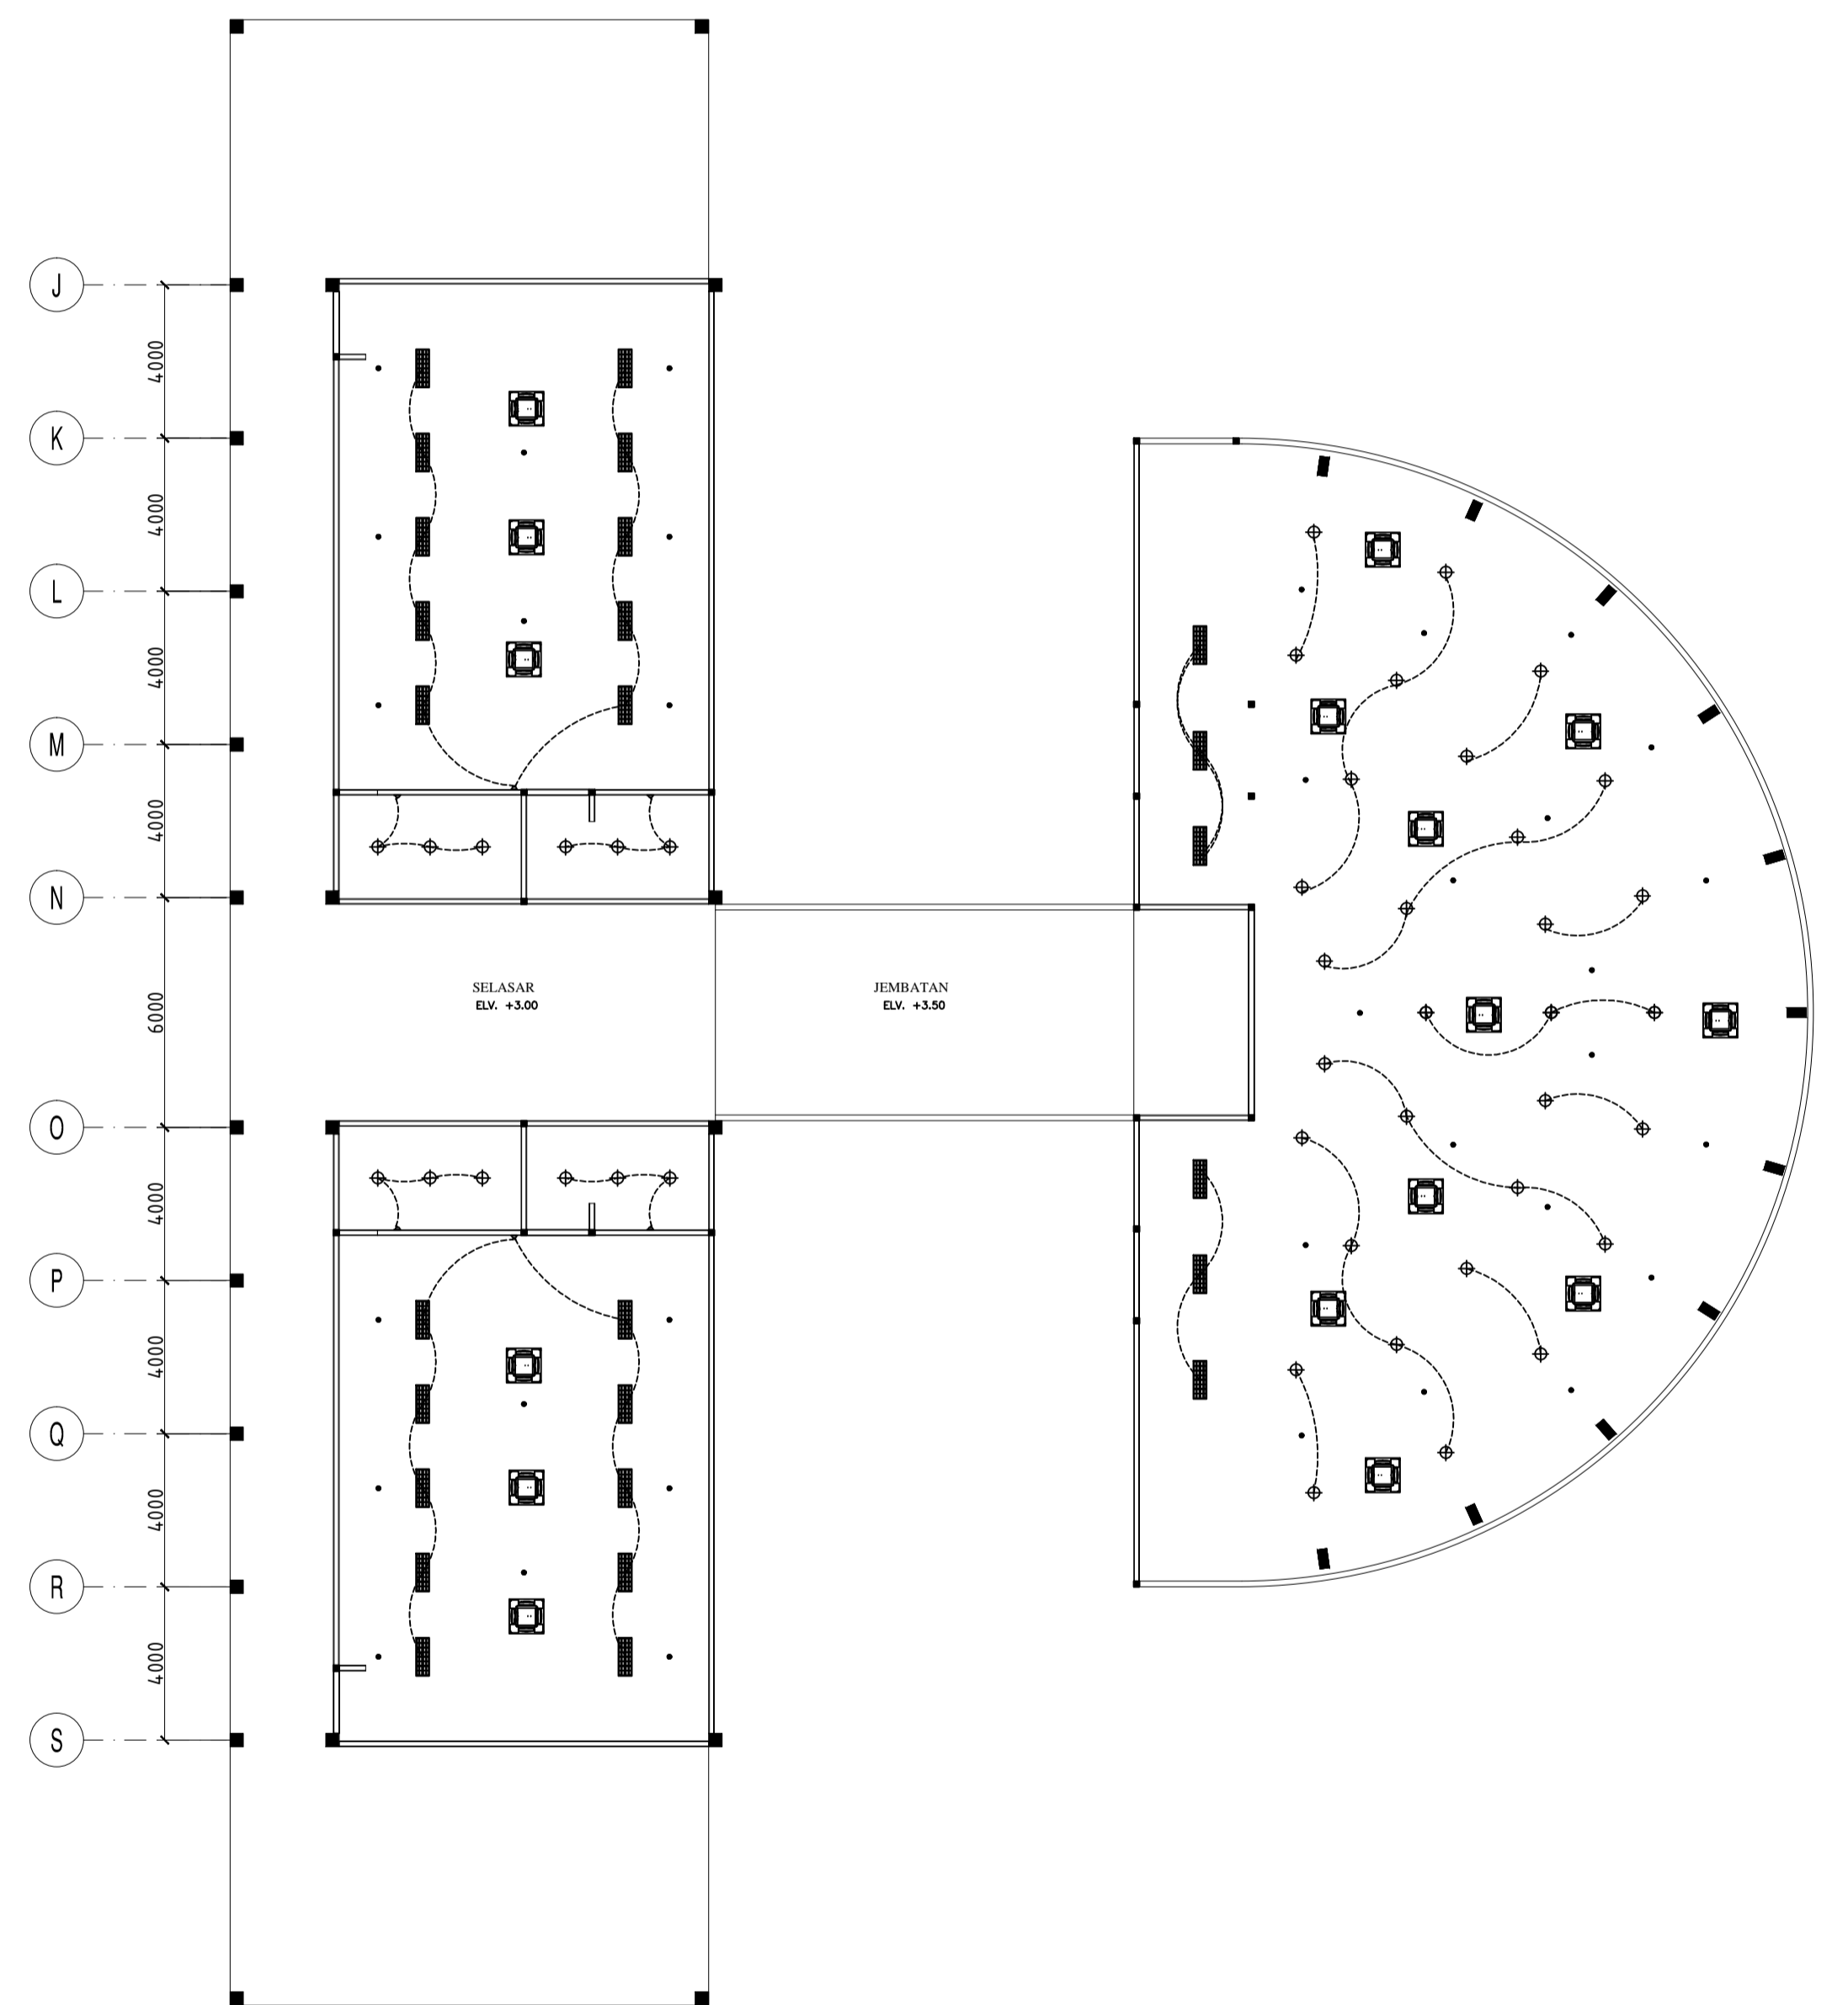


 DENAH CEILING LANTAI 1
SCALE 1 : 450

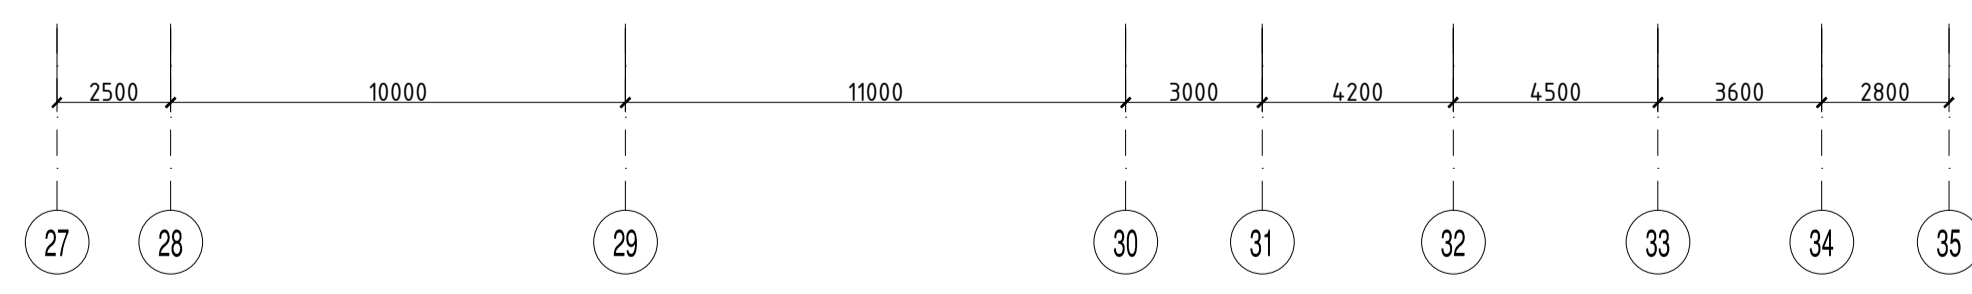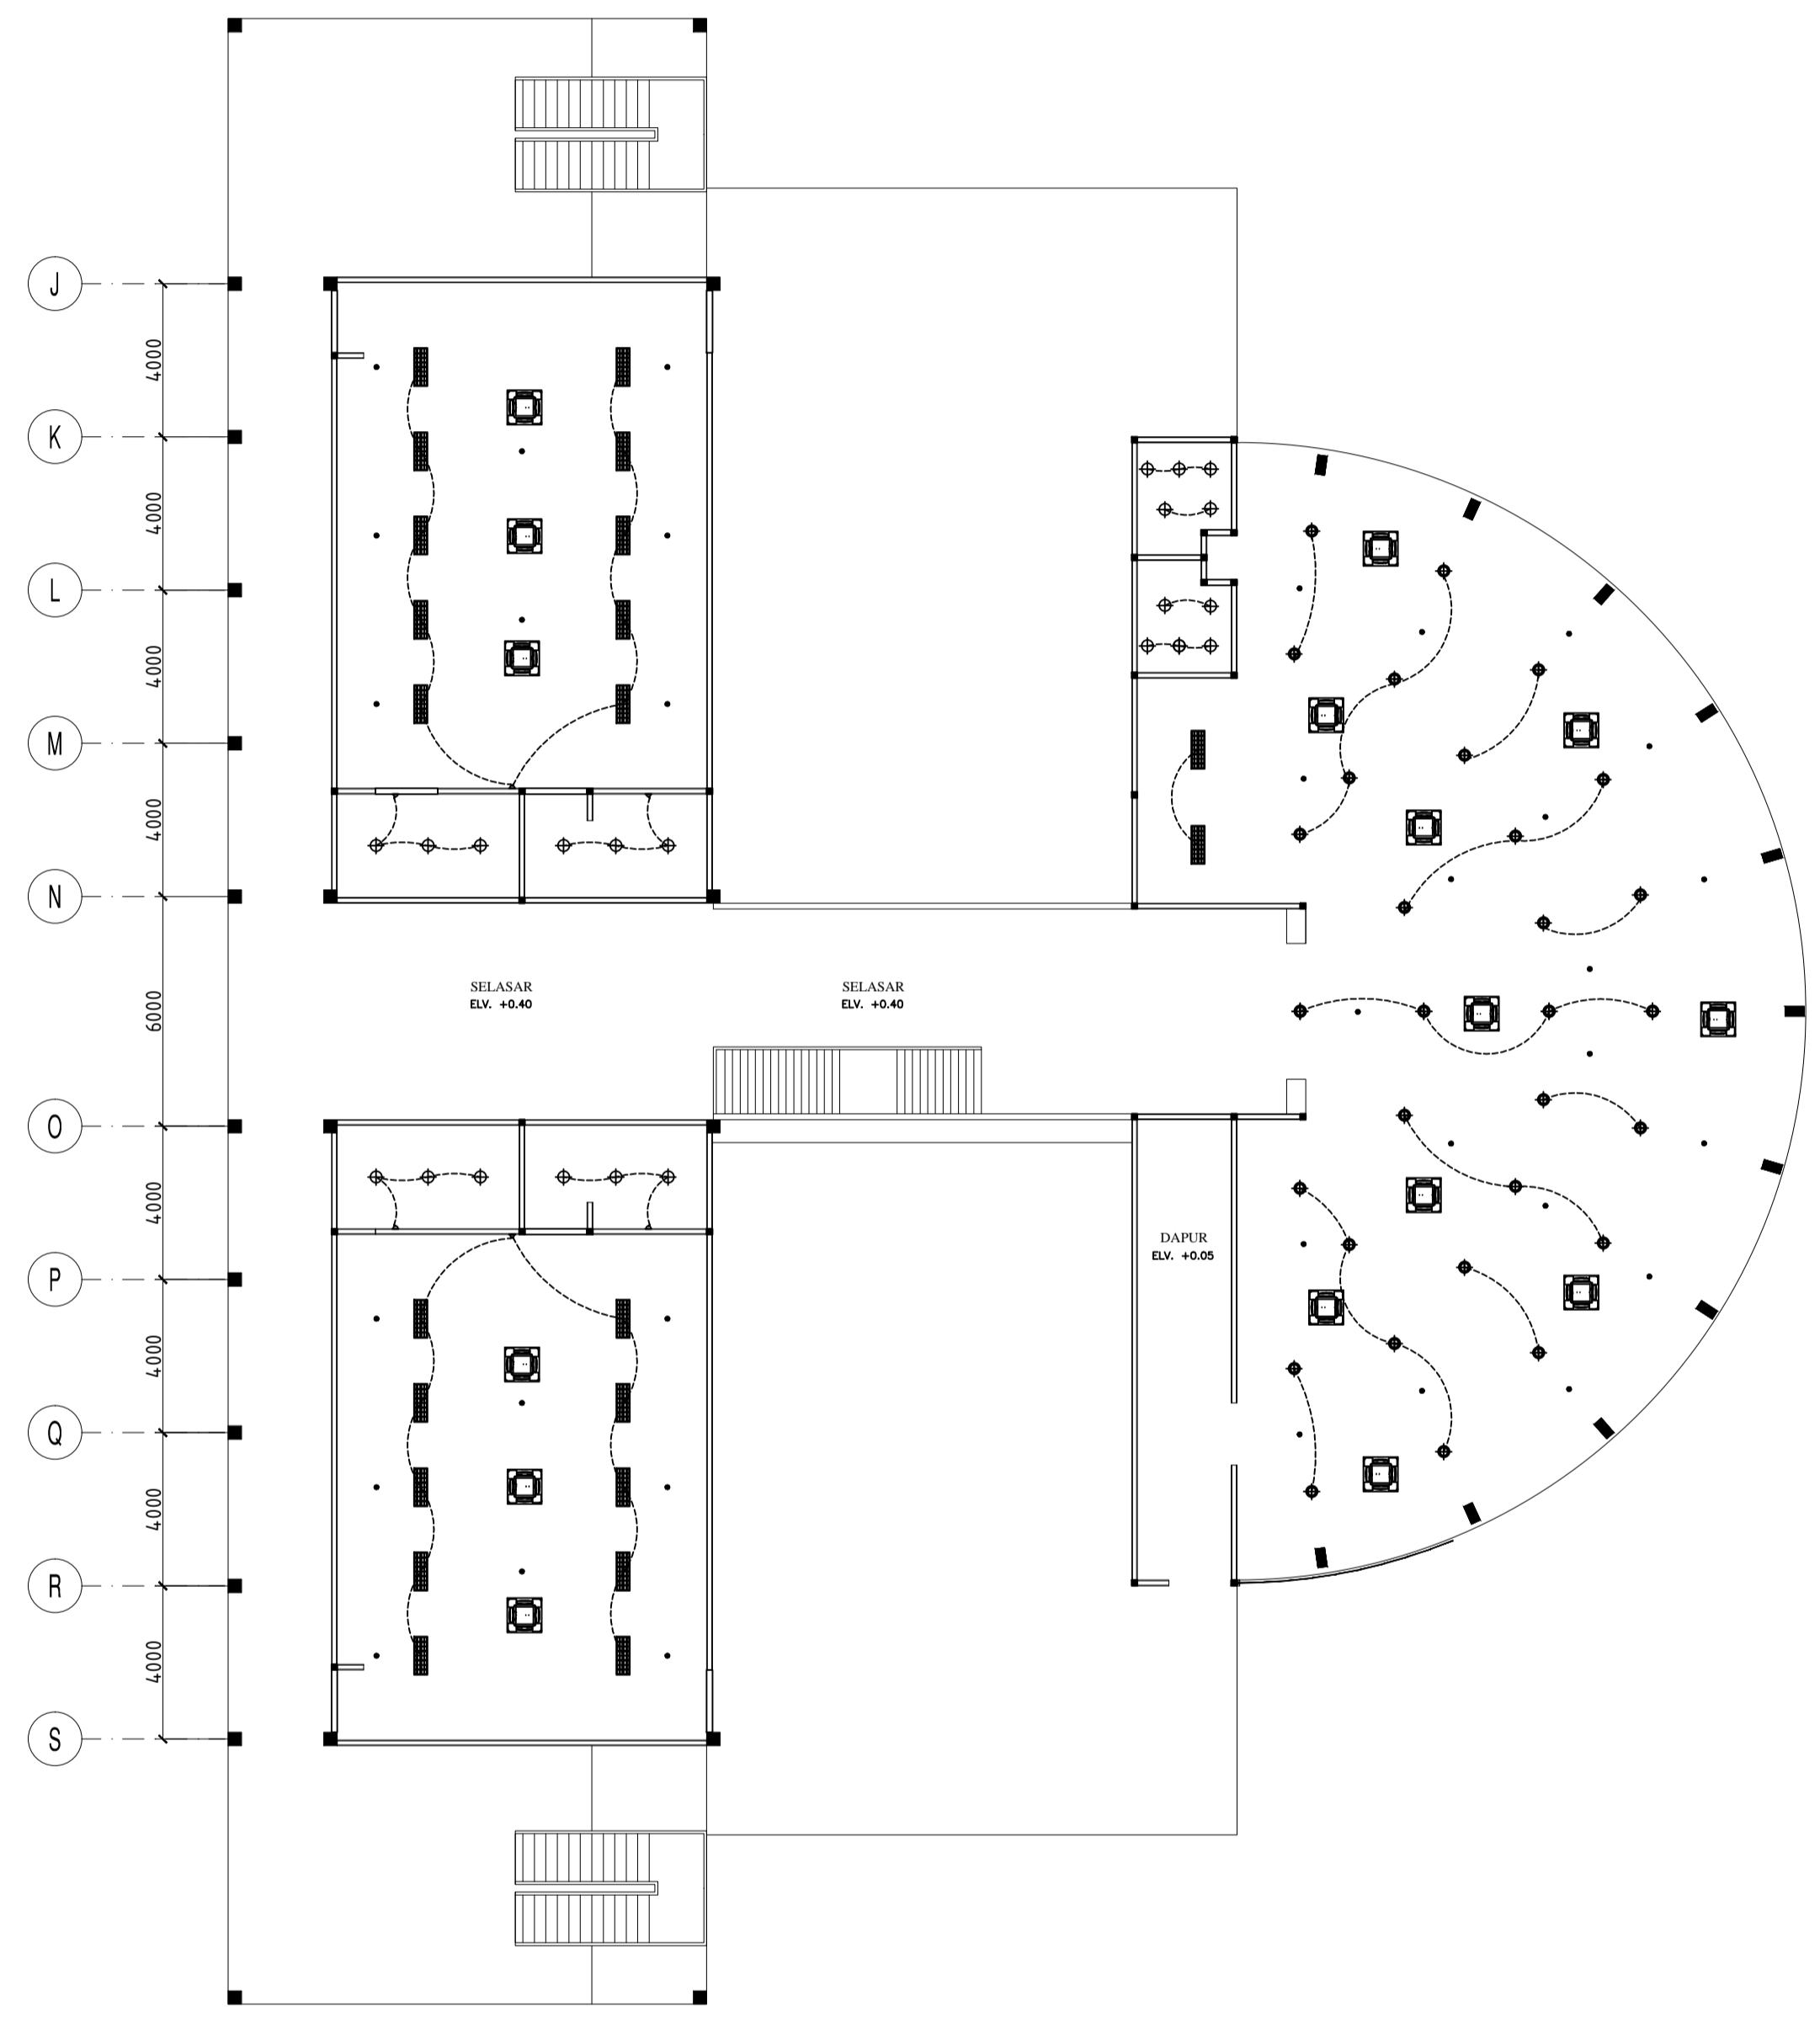


 DENAH CEILING LANTAI DASAR
SCALE 1 : 450


BANGUNAN KELAS PUTRI

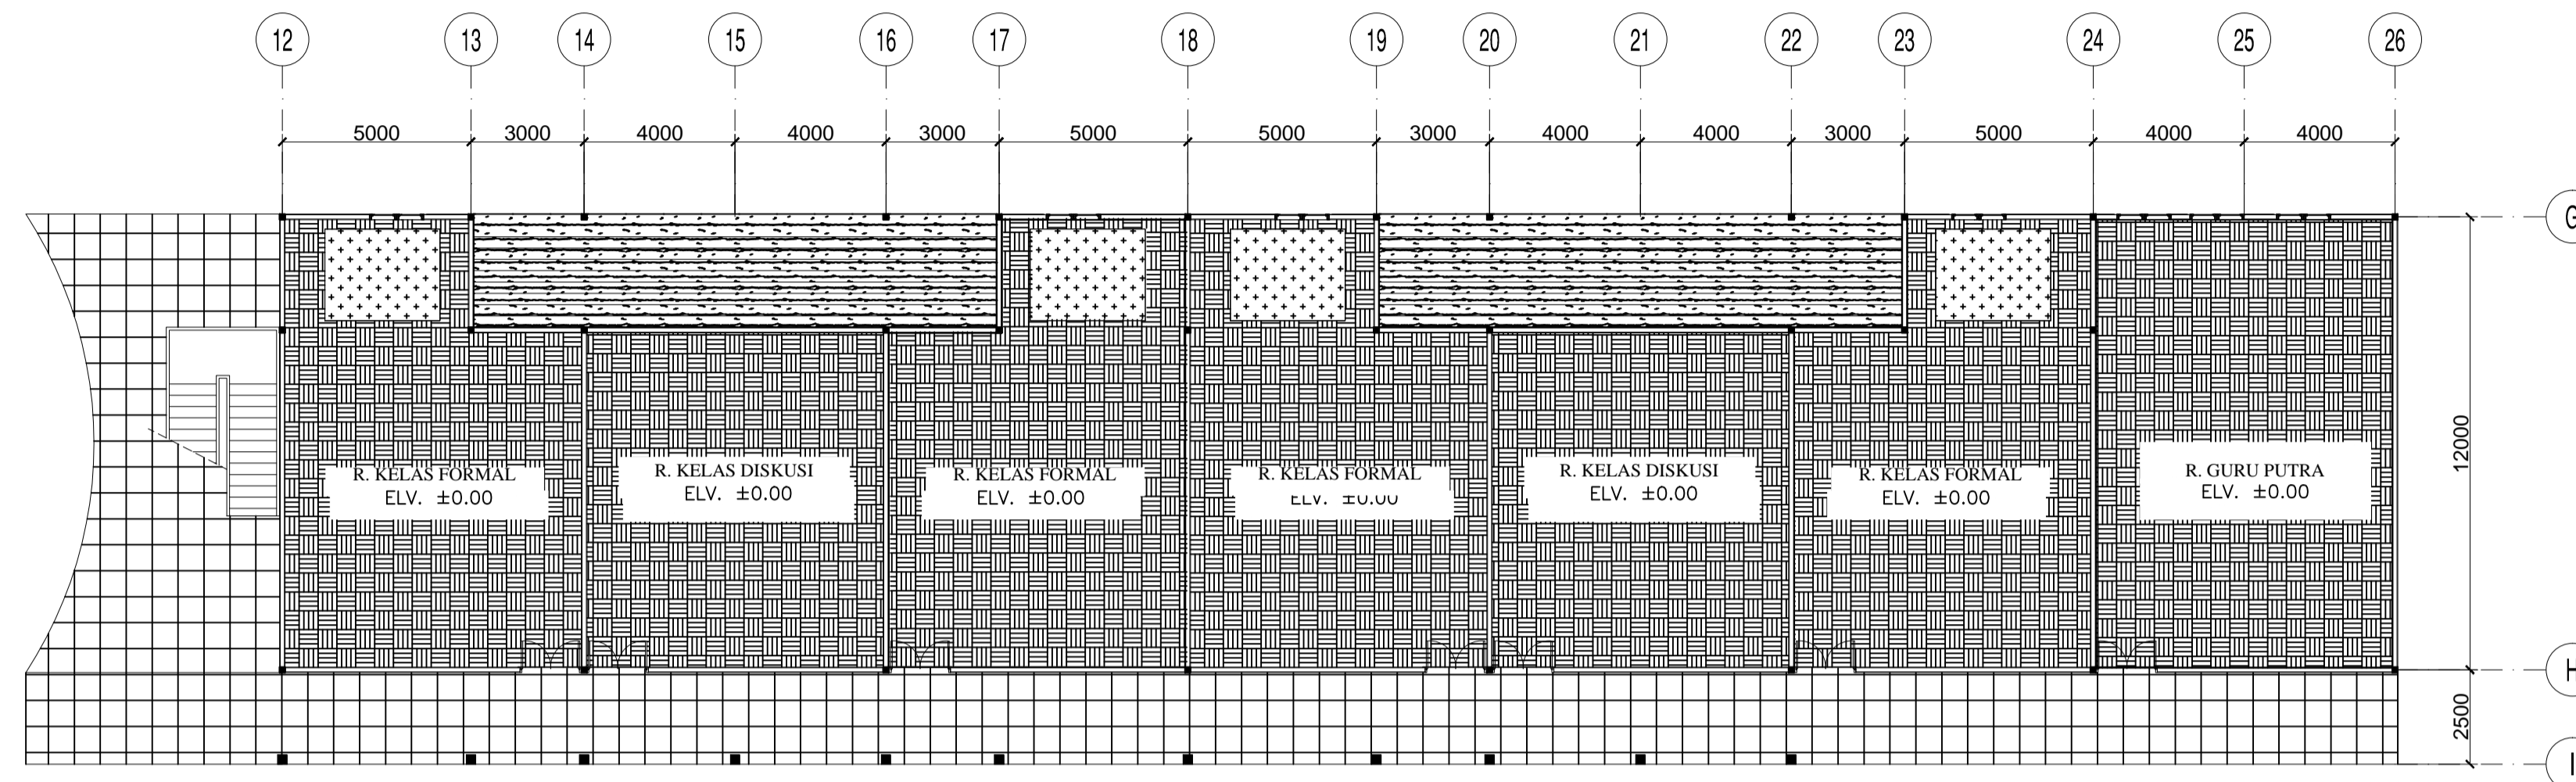

DENAH LANTAI, LANTAI DASAR
SCALE 1:450

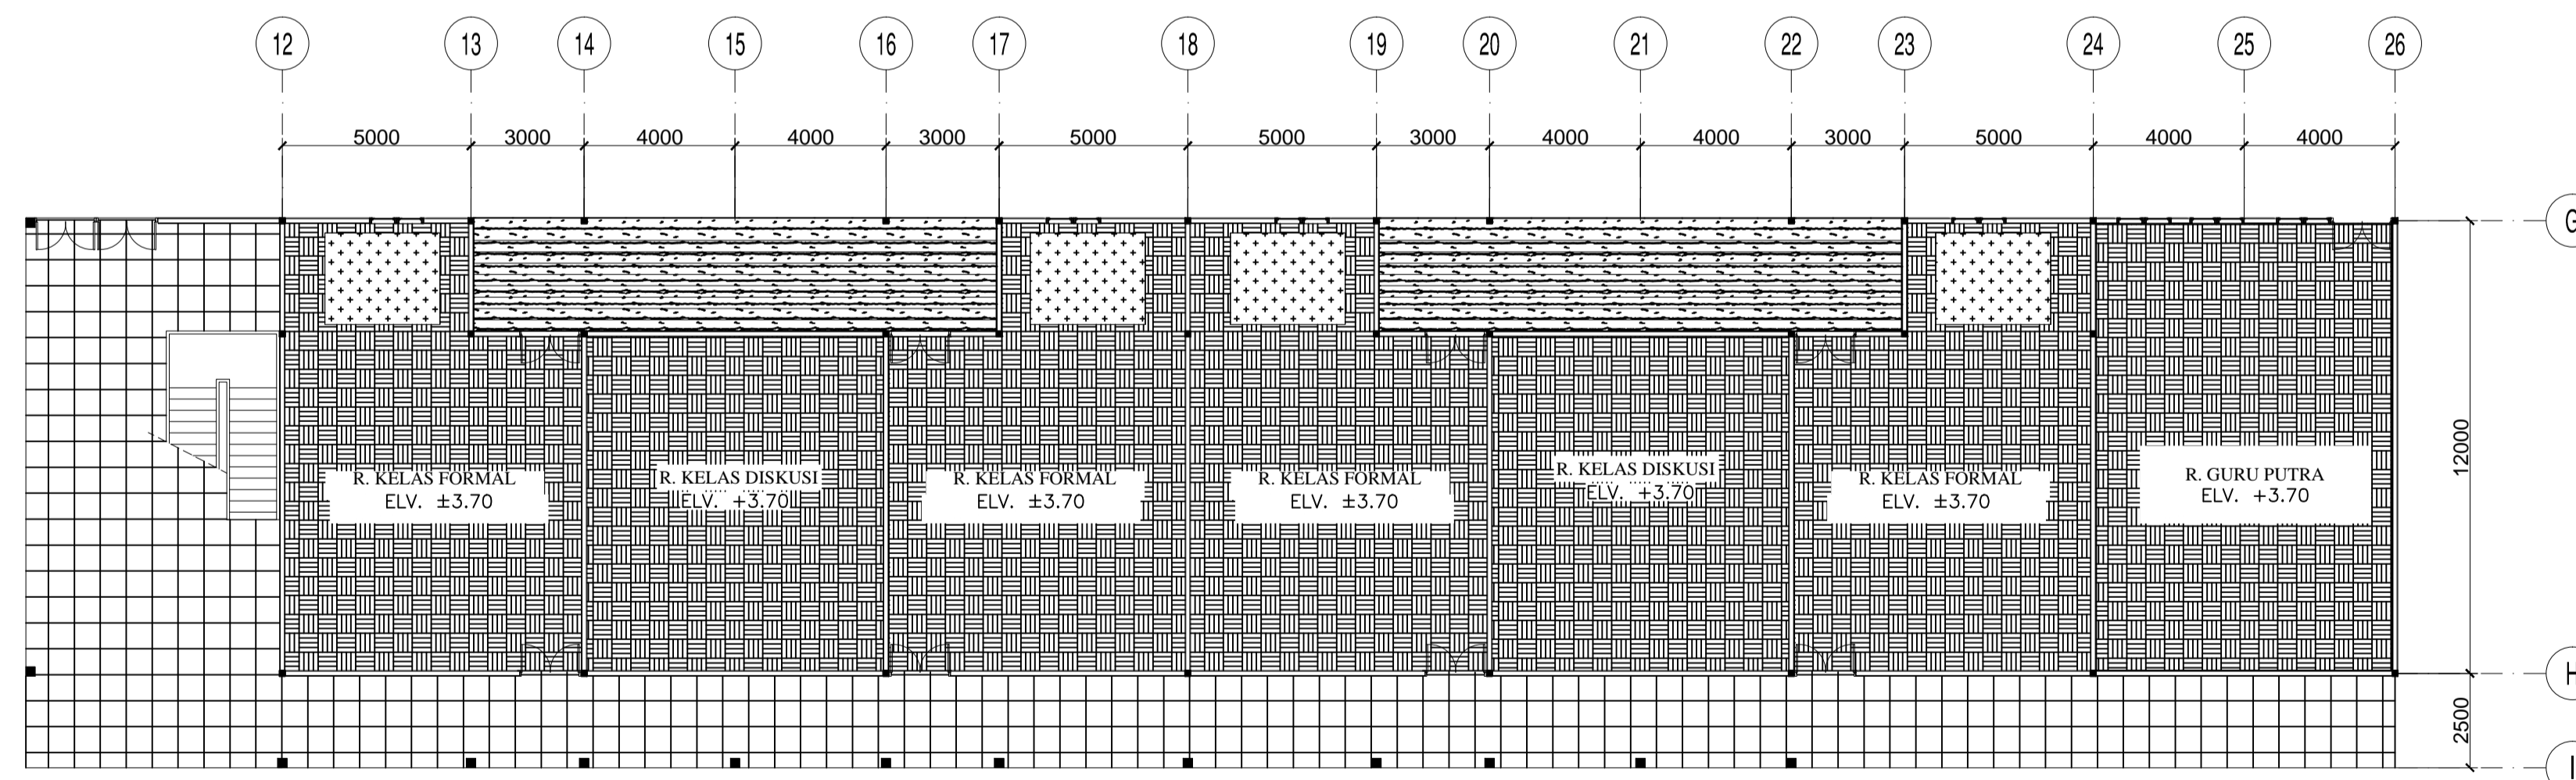

DENAH LANTAI, LANTAI 1
SCALE 1:450

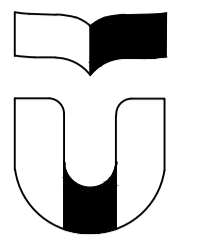

INTERIOR DESIGN
SCHOOL OF CREATIVE INDUSTRIES
TELKOM UNIVERSITY


COURSE TITLE

TUGAS AKHIR

PROJECT TITLE

PUBLIC SPACE
SEKOLAH MENENGAH ISLAM TERPADU NURUL FIKRI

LEGENDS

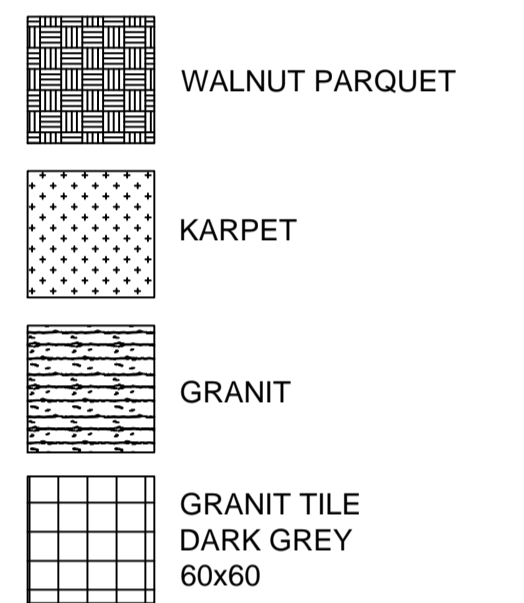

DRAWING
TITLE

SCALE

STUDENT NAME

BIKIS'UL ASMI

STUDENT NUMBER

1603144057

DOSEN PEMBIMBING I

SANTI SALAYANTI, S.Sn., M.Sn

DOSEN PEMBIMBING II

IMTIHAN HANOM, S.Sn., M.Ds

CHECKED BY

PAGE

DATE



INTERIOR DESIGN
SCHOOL OF CREATIVE INDUSTRIES
TELKOM UNIVERSITY

COURSE TITLE

TUGAS AKHIR

PROJECT TITLE

PUBLIC SPACE
SEKOLAH MENENGAH ISLAM TERPADU NURUL FIKRI

LEGENDS

	WALNUT PARQUET		GRANIT TILE BROWN 30x30
	KARPET		GRANIT TILE LIGHT GREY 60x60
	GRANIT		GRANIT TILE DARK GREY 60x60
	OFFICE KARPET		

DRAWING TITLE	SCALE
---------------	-------

STUDENT NAME

BIKIS'UL ASMI

STUDENT NUMBER

1603144057

DOSEN PEMBIMBING I

SANTI SALAYANTI, S.Sn., M.Sn


DOSEN PEMBIMBING II

IMTIHAN HANOM, S.Sn., M.Ds


CHECKED BY	PAGE
------------	------

DATE

BANGUNAN ADMINISTRASI & KELAS PUTRA

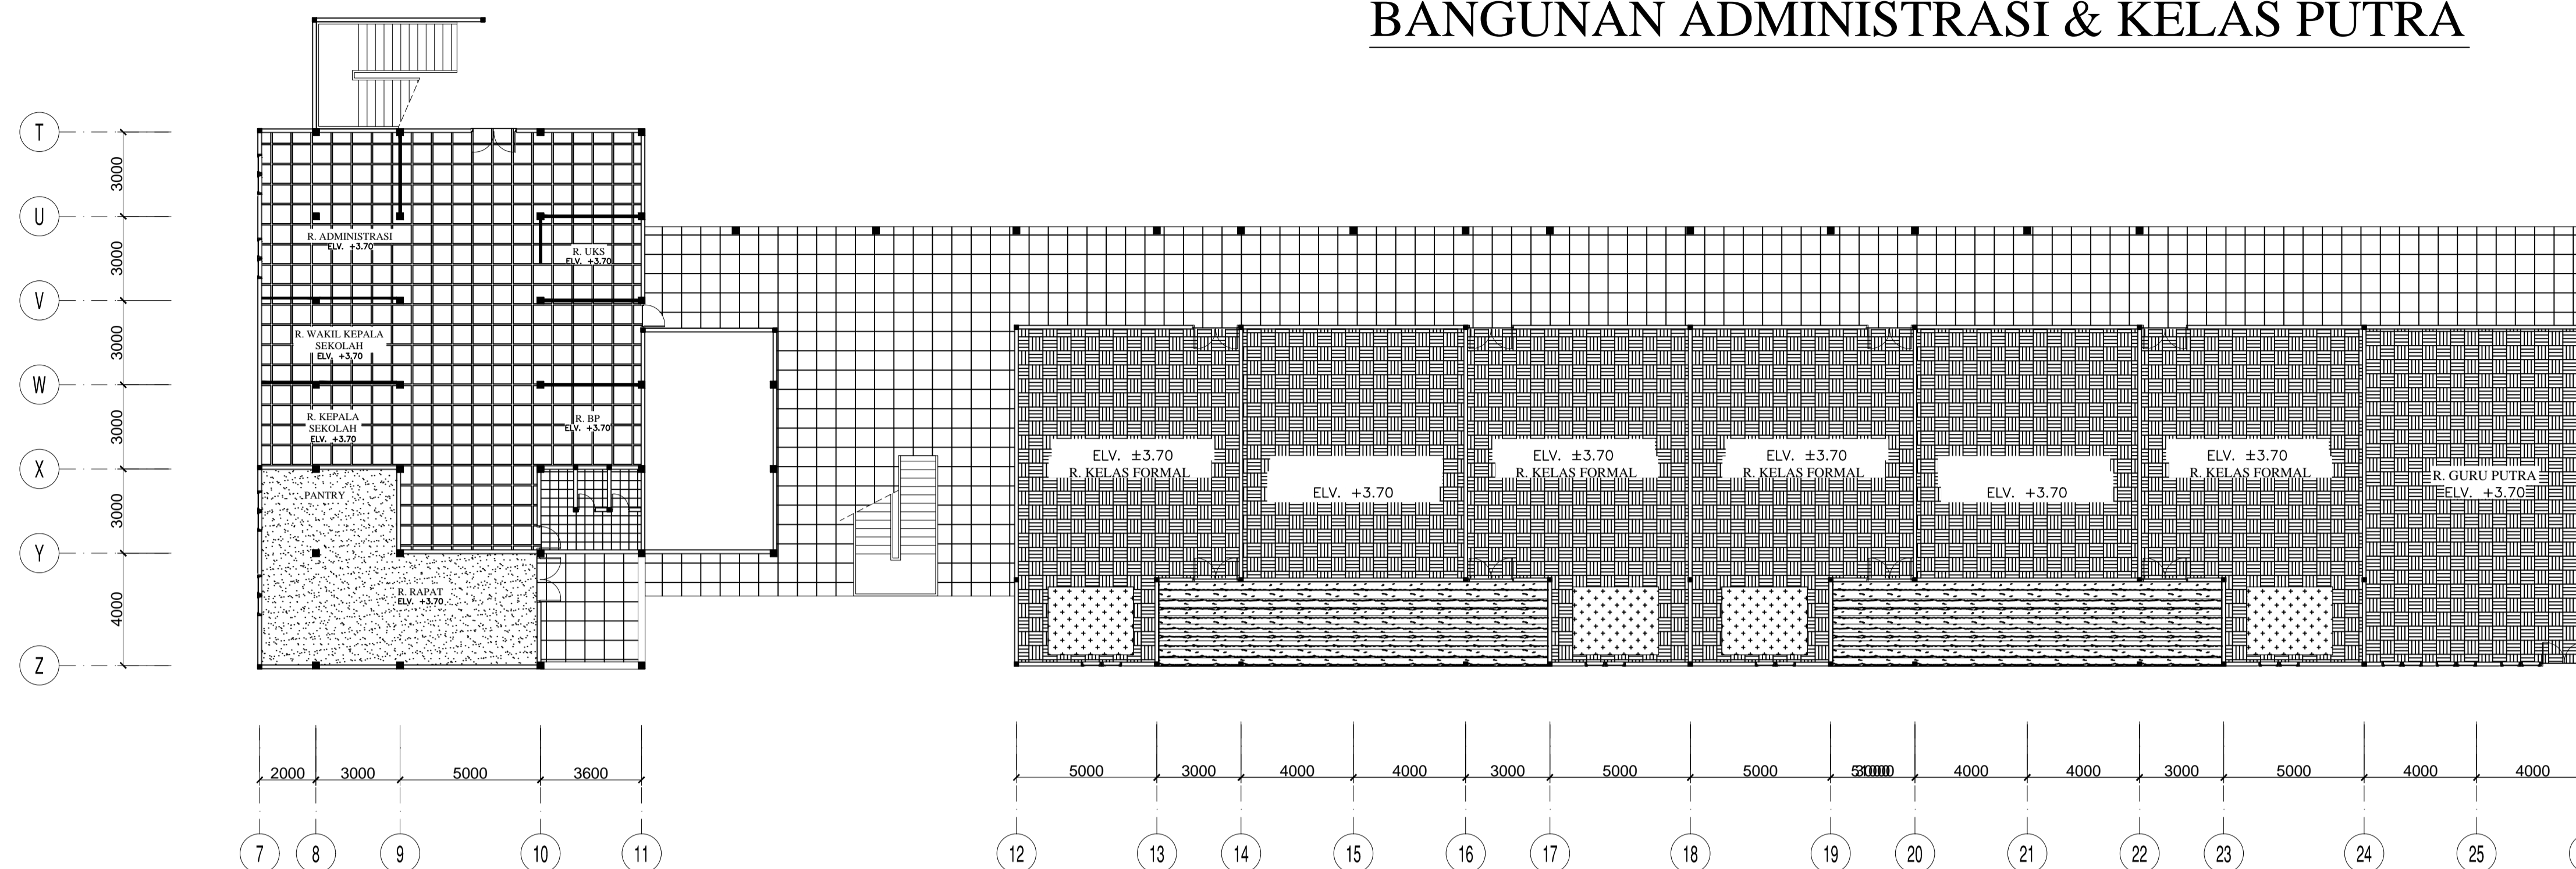


DENAH LANTAI, LANTAI DASAR
SCALE 1:450

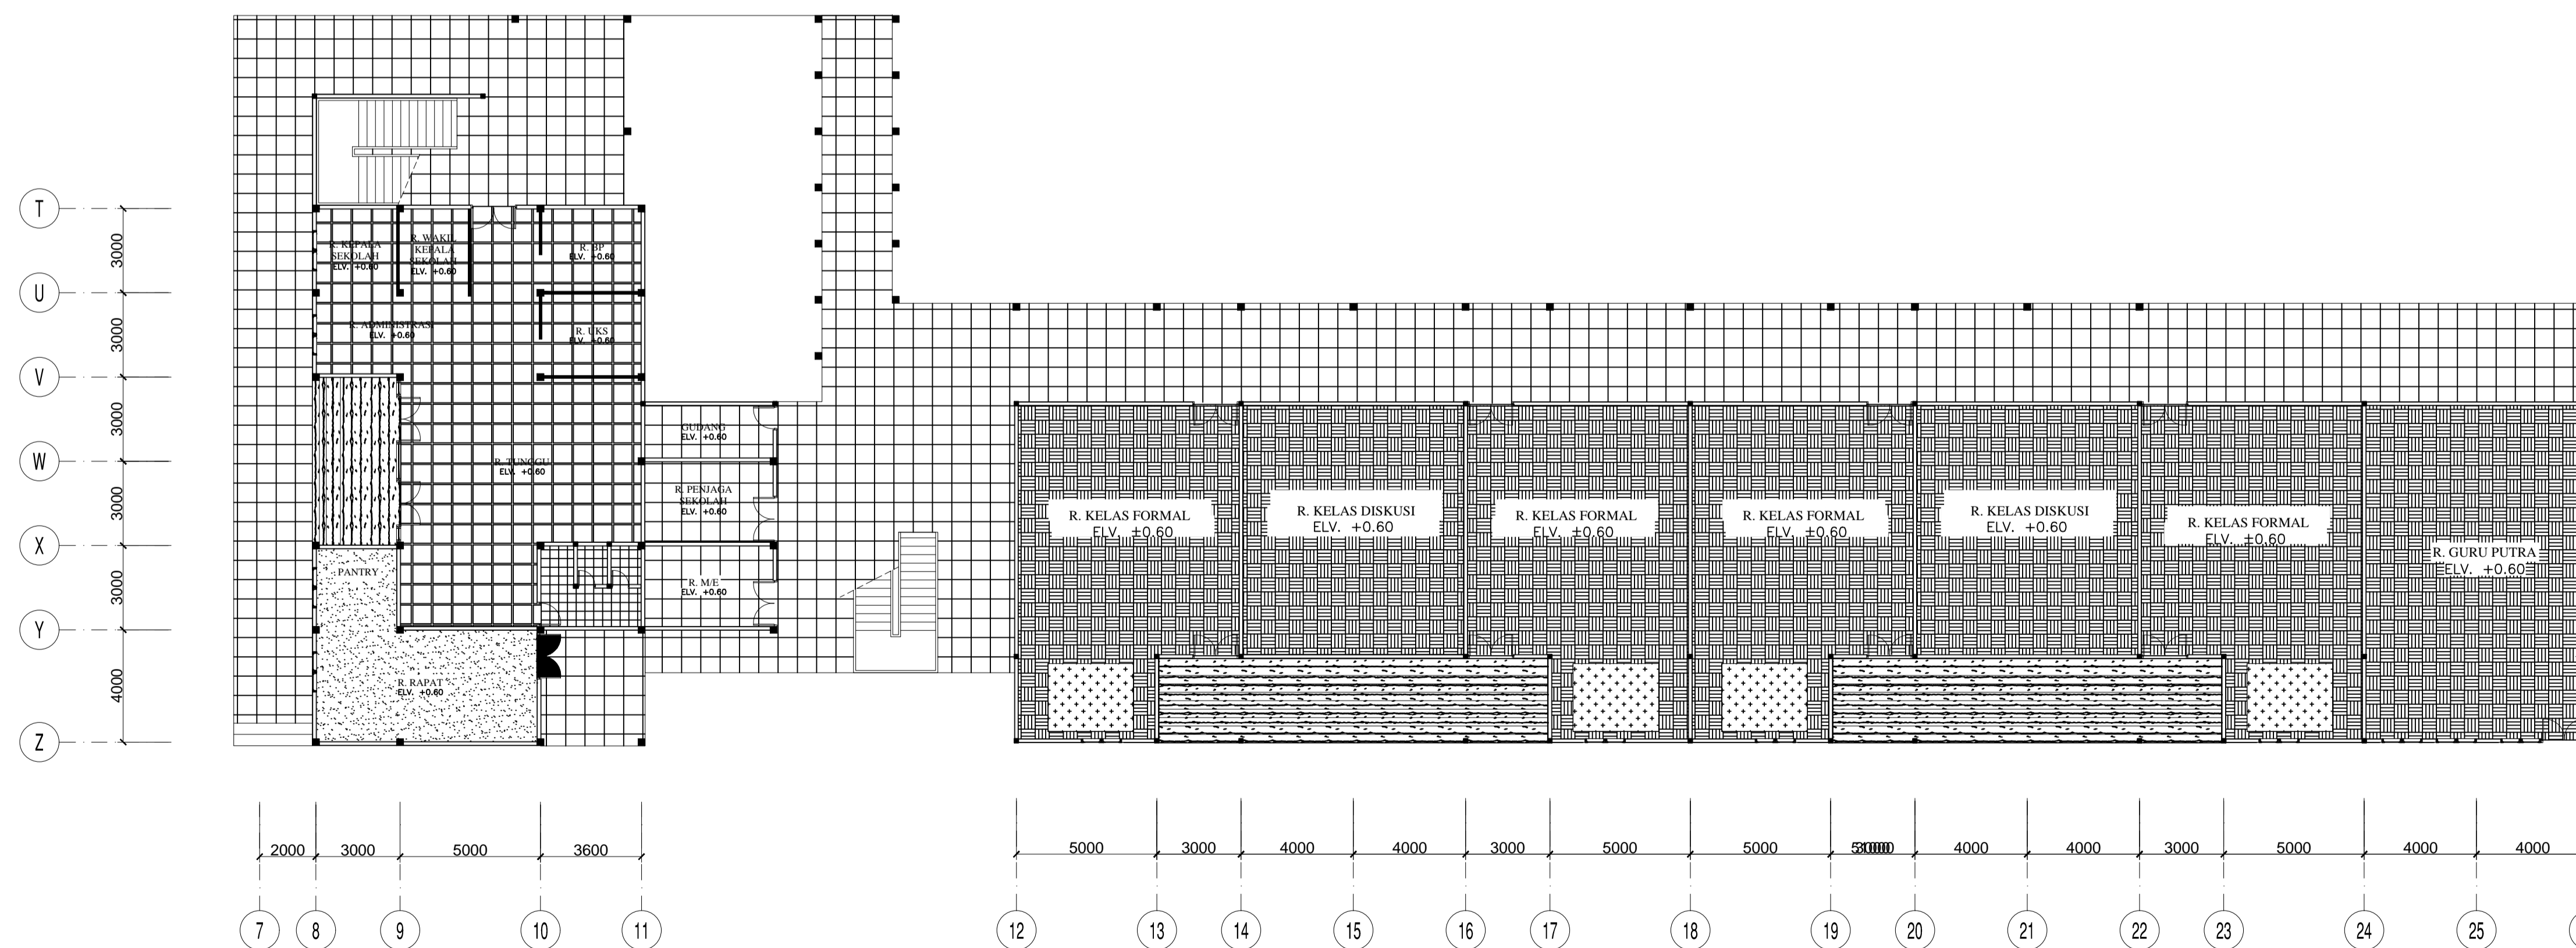


DENAH LANTAI, LANTAI 1
SCALE 1:450

BANGUNAN AULA

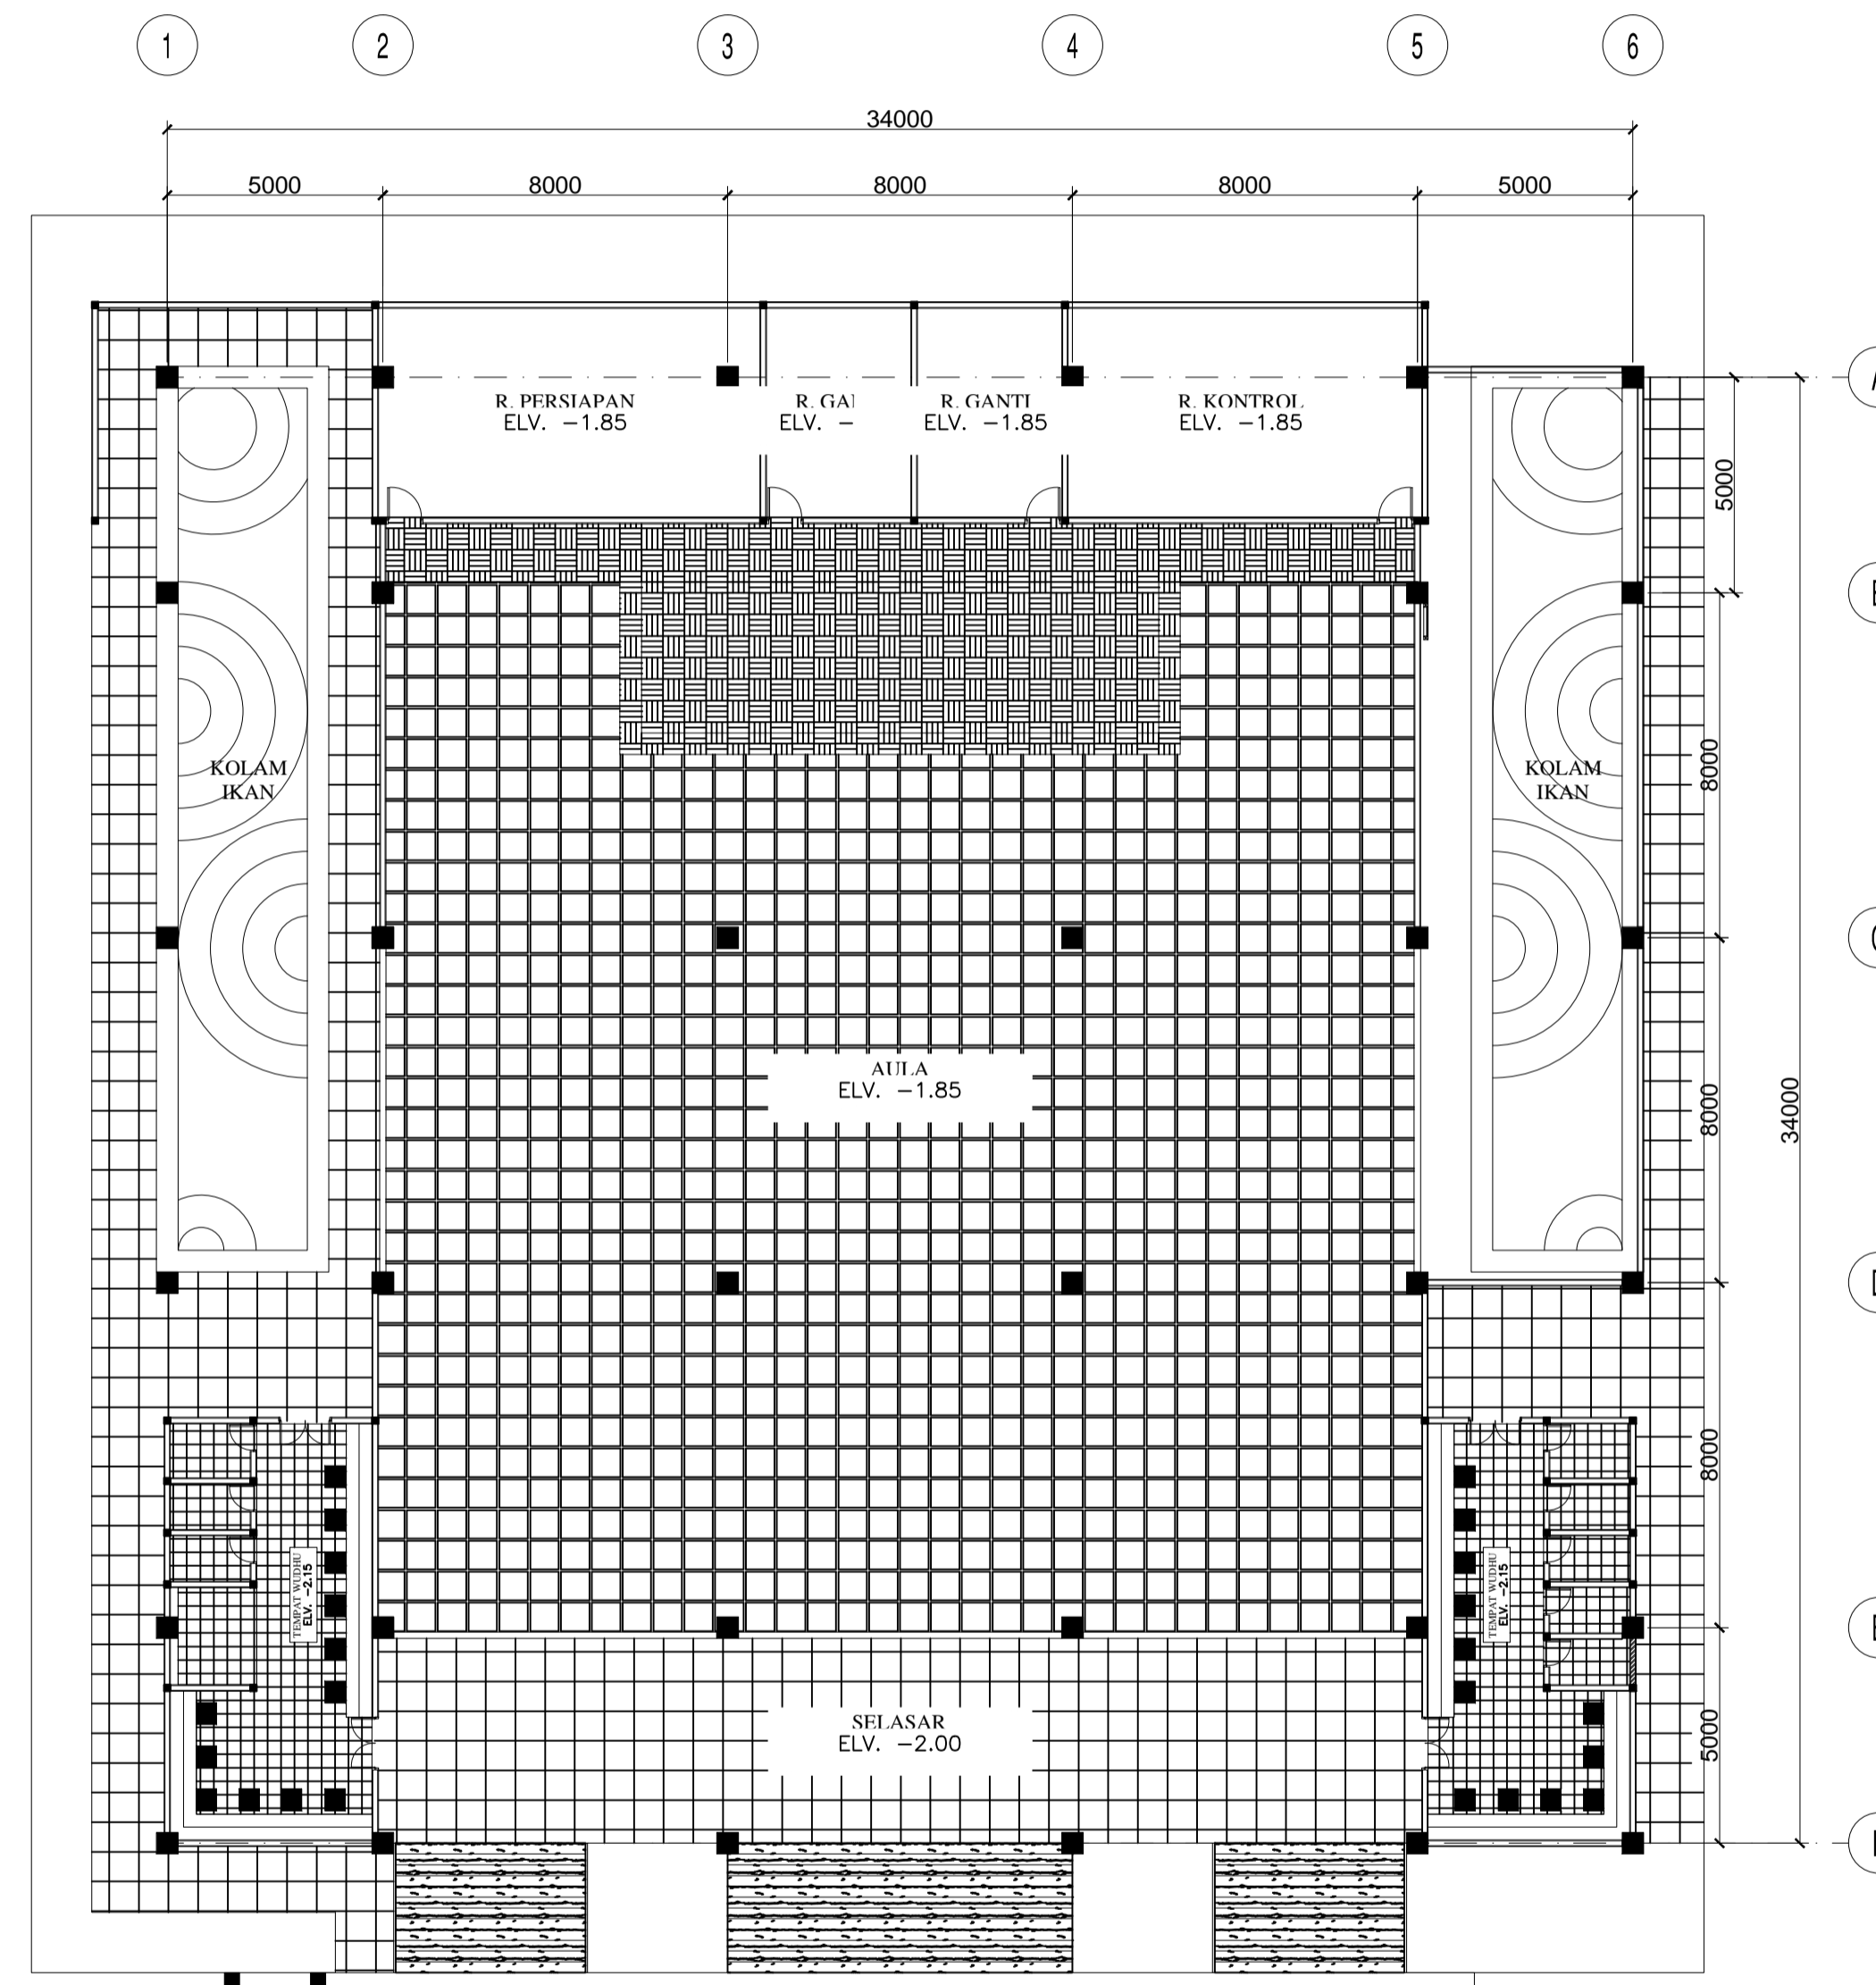

DENAH LANTAI, LANTAI DASAR
SCALE 1:450

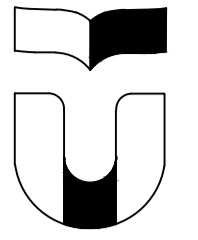

INTERIOR DESIGN
SCHOOL OF CREATIVE INDUSTRIES
TELKOM UNIVERSITY


COURSE TITLE

TUGAS AKHIR

PROJECT TITLE

PUBLIC SPACE
SEKOLAH MENENGAH ISLAM TERPADU NURUL FIKRI

LEGENDS

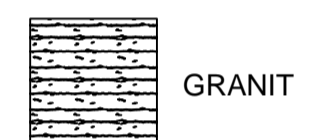

DRAWING
TITLE

SCALE

STUDENT NAME

BIKIS'UL ASMI

STUDENT NUMBER

1603144057

DOSEN PEMBIMBING I

SANTI SALAYANTI, S.Sn., M.Sn


DOSEN PEMBIMBING II

IMTIHAN HANOM, S.Sn., M.Ds

CHECKED BY

PAGE

DATE

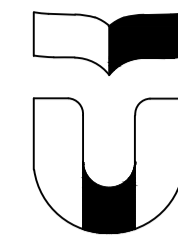


COURSE TITLE

TUGAS AKHIR

PROJECT TITLE

PUBLIC SPACE
SEKOLAH MENENGAH ISLAM TERPADU NURUL FIKRI

LEGENDS

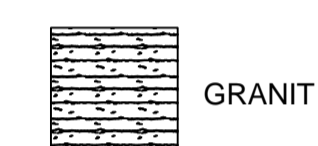

DRAWING TITLE

SCALE

STUDENT NAME

BIKIS'UL ASMI

STUDENT NUMBER

1603144057

DOSEN PEMBIMBING I

SANTI SALAYANTI, S.Sn., M.Sn


DOSEN PEMBIMBING II

IMTIHAN HANOM, S.Sn., M.Ds


CHECKED BY

PAGE


DATE

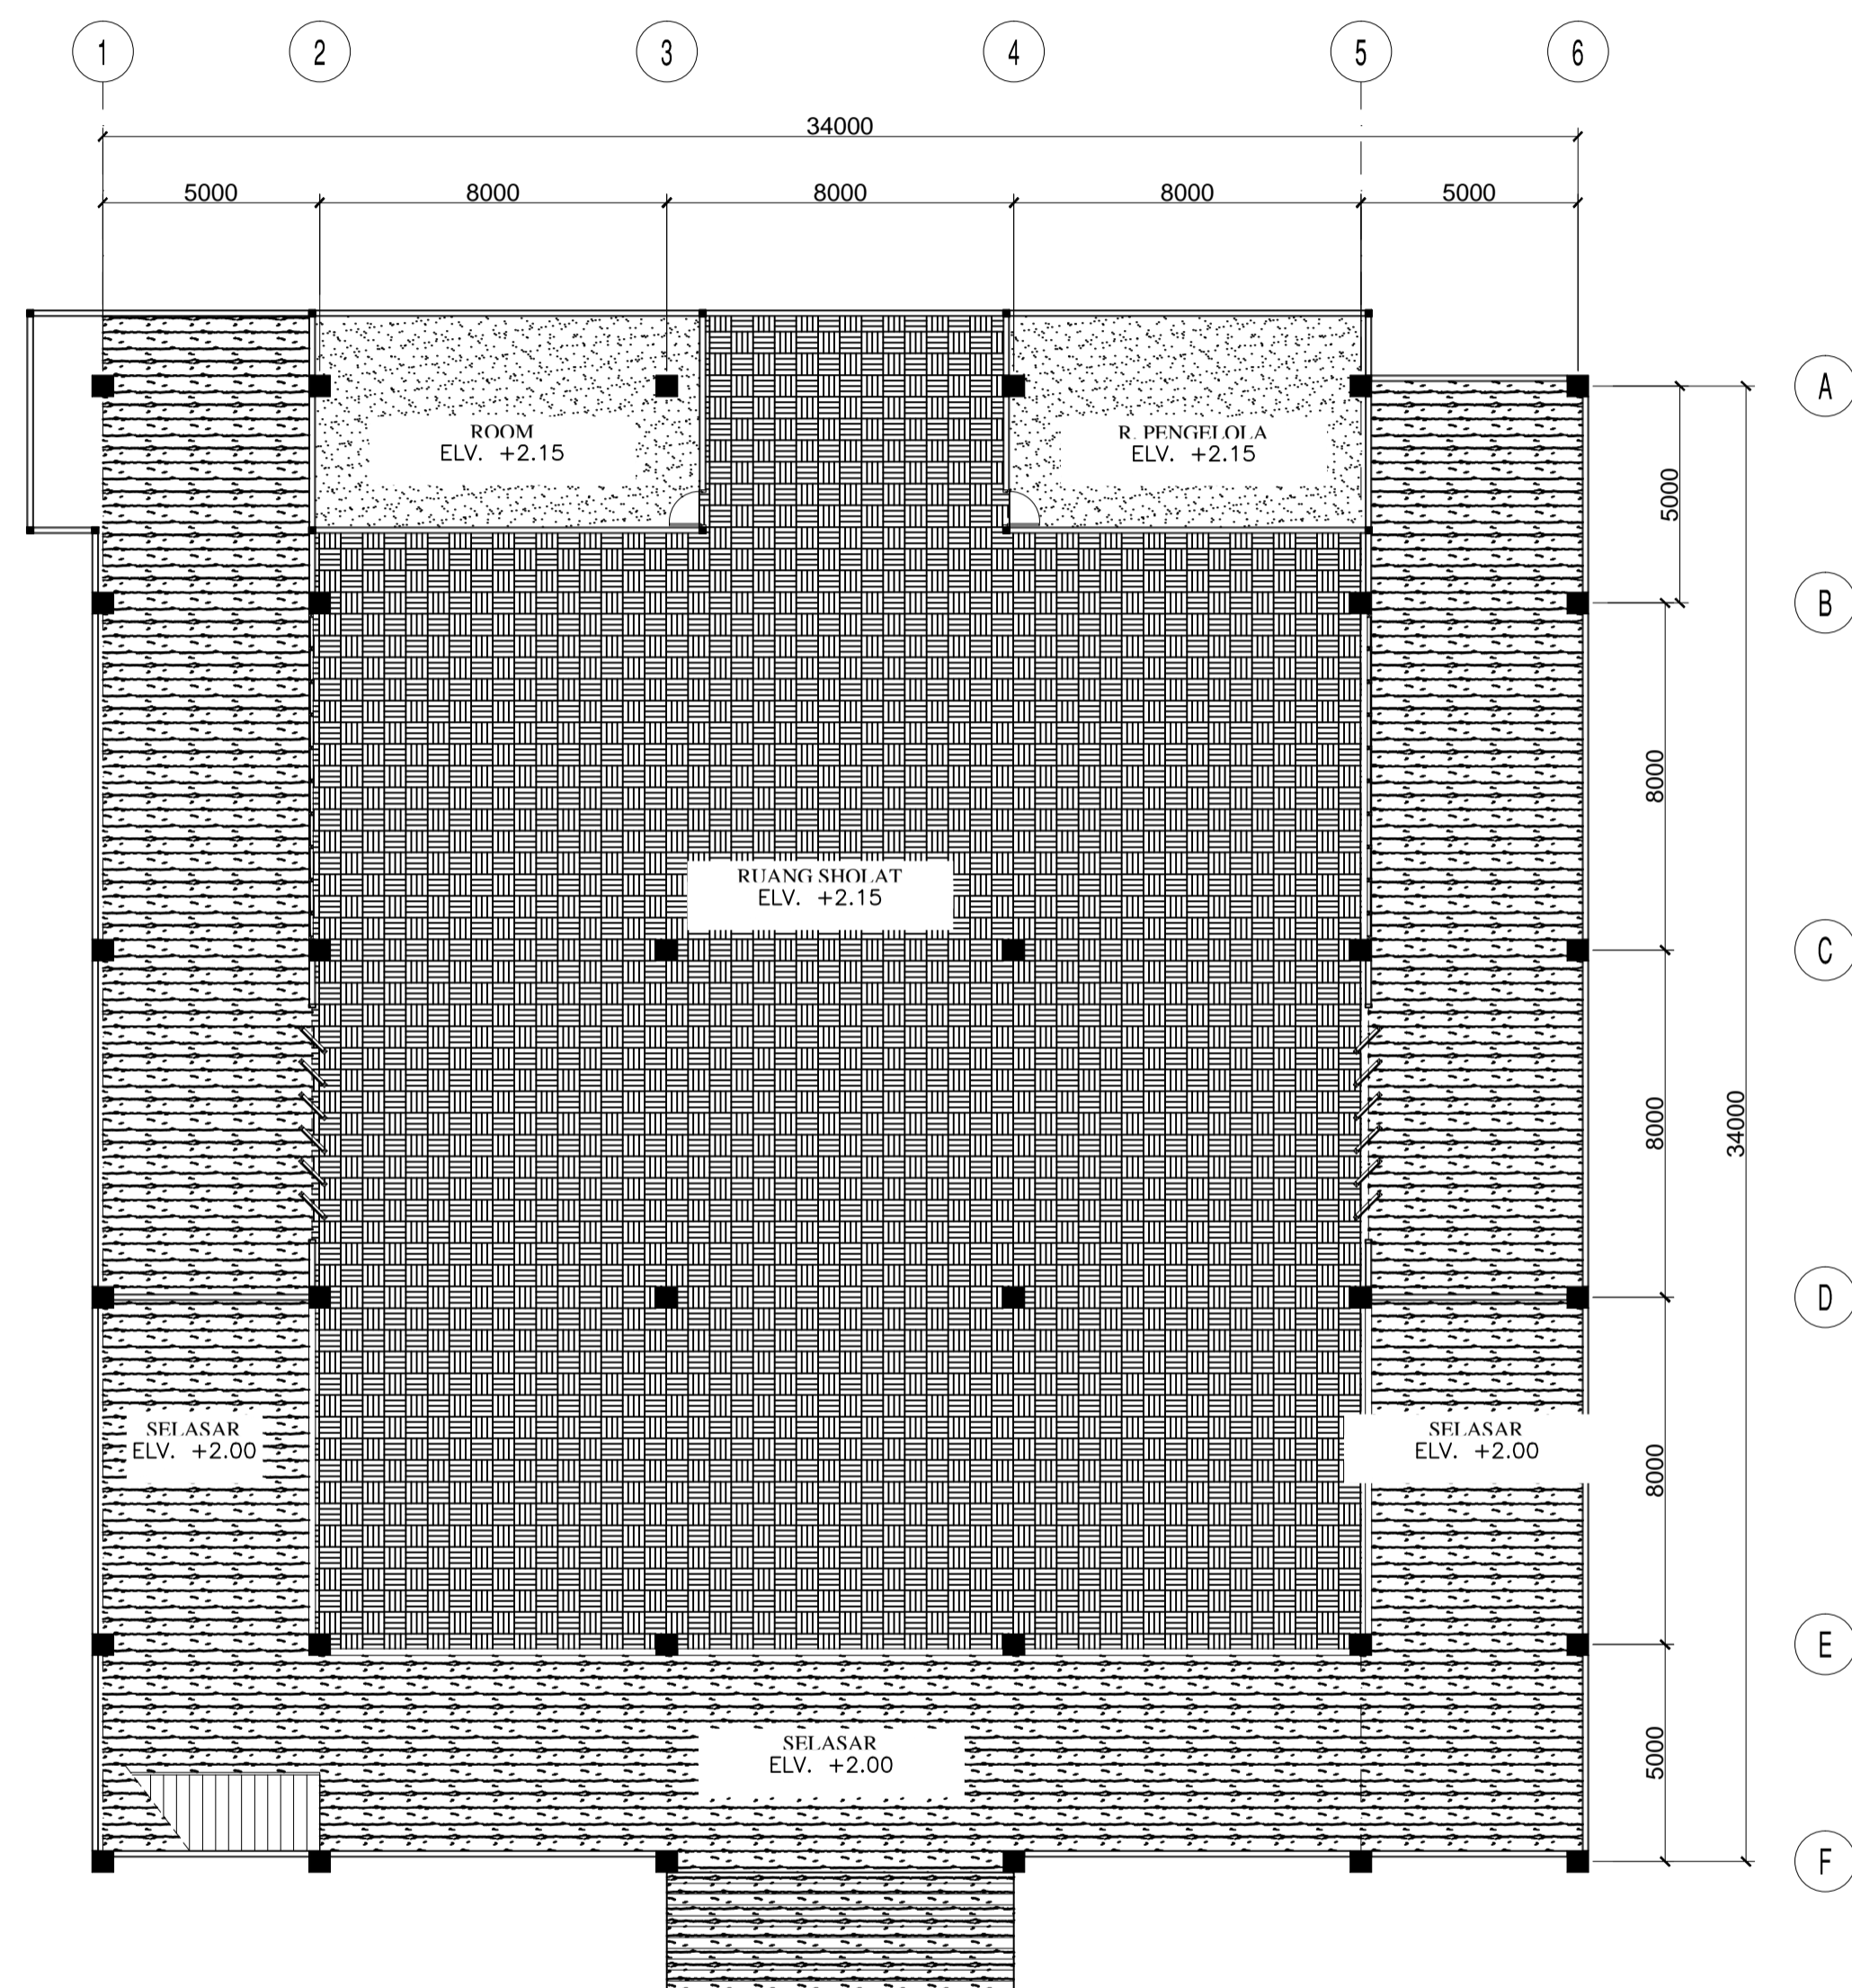

DENAH LANTAI, LANTAI 1
SCALE 1 : 450

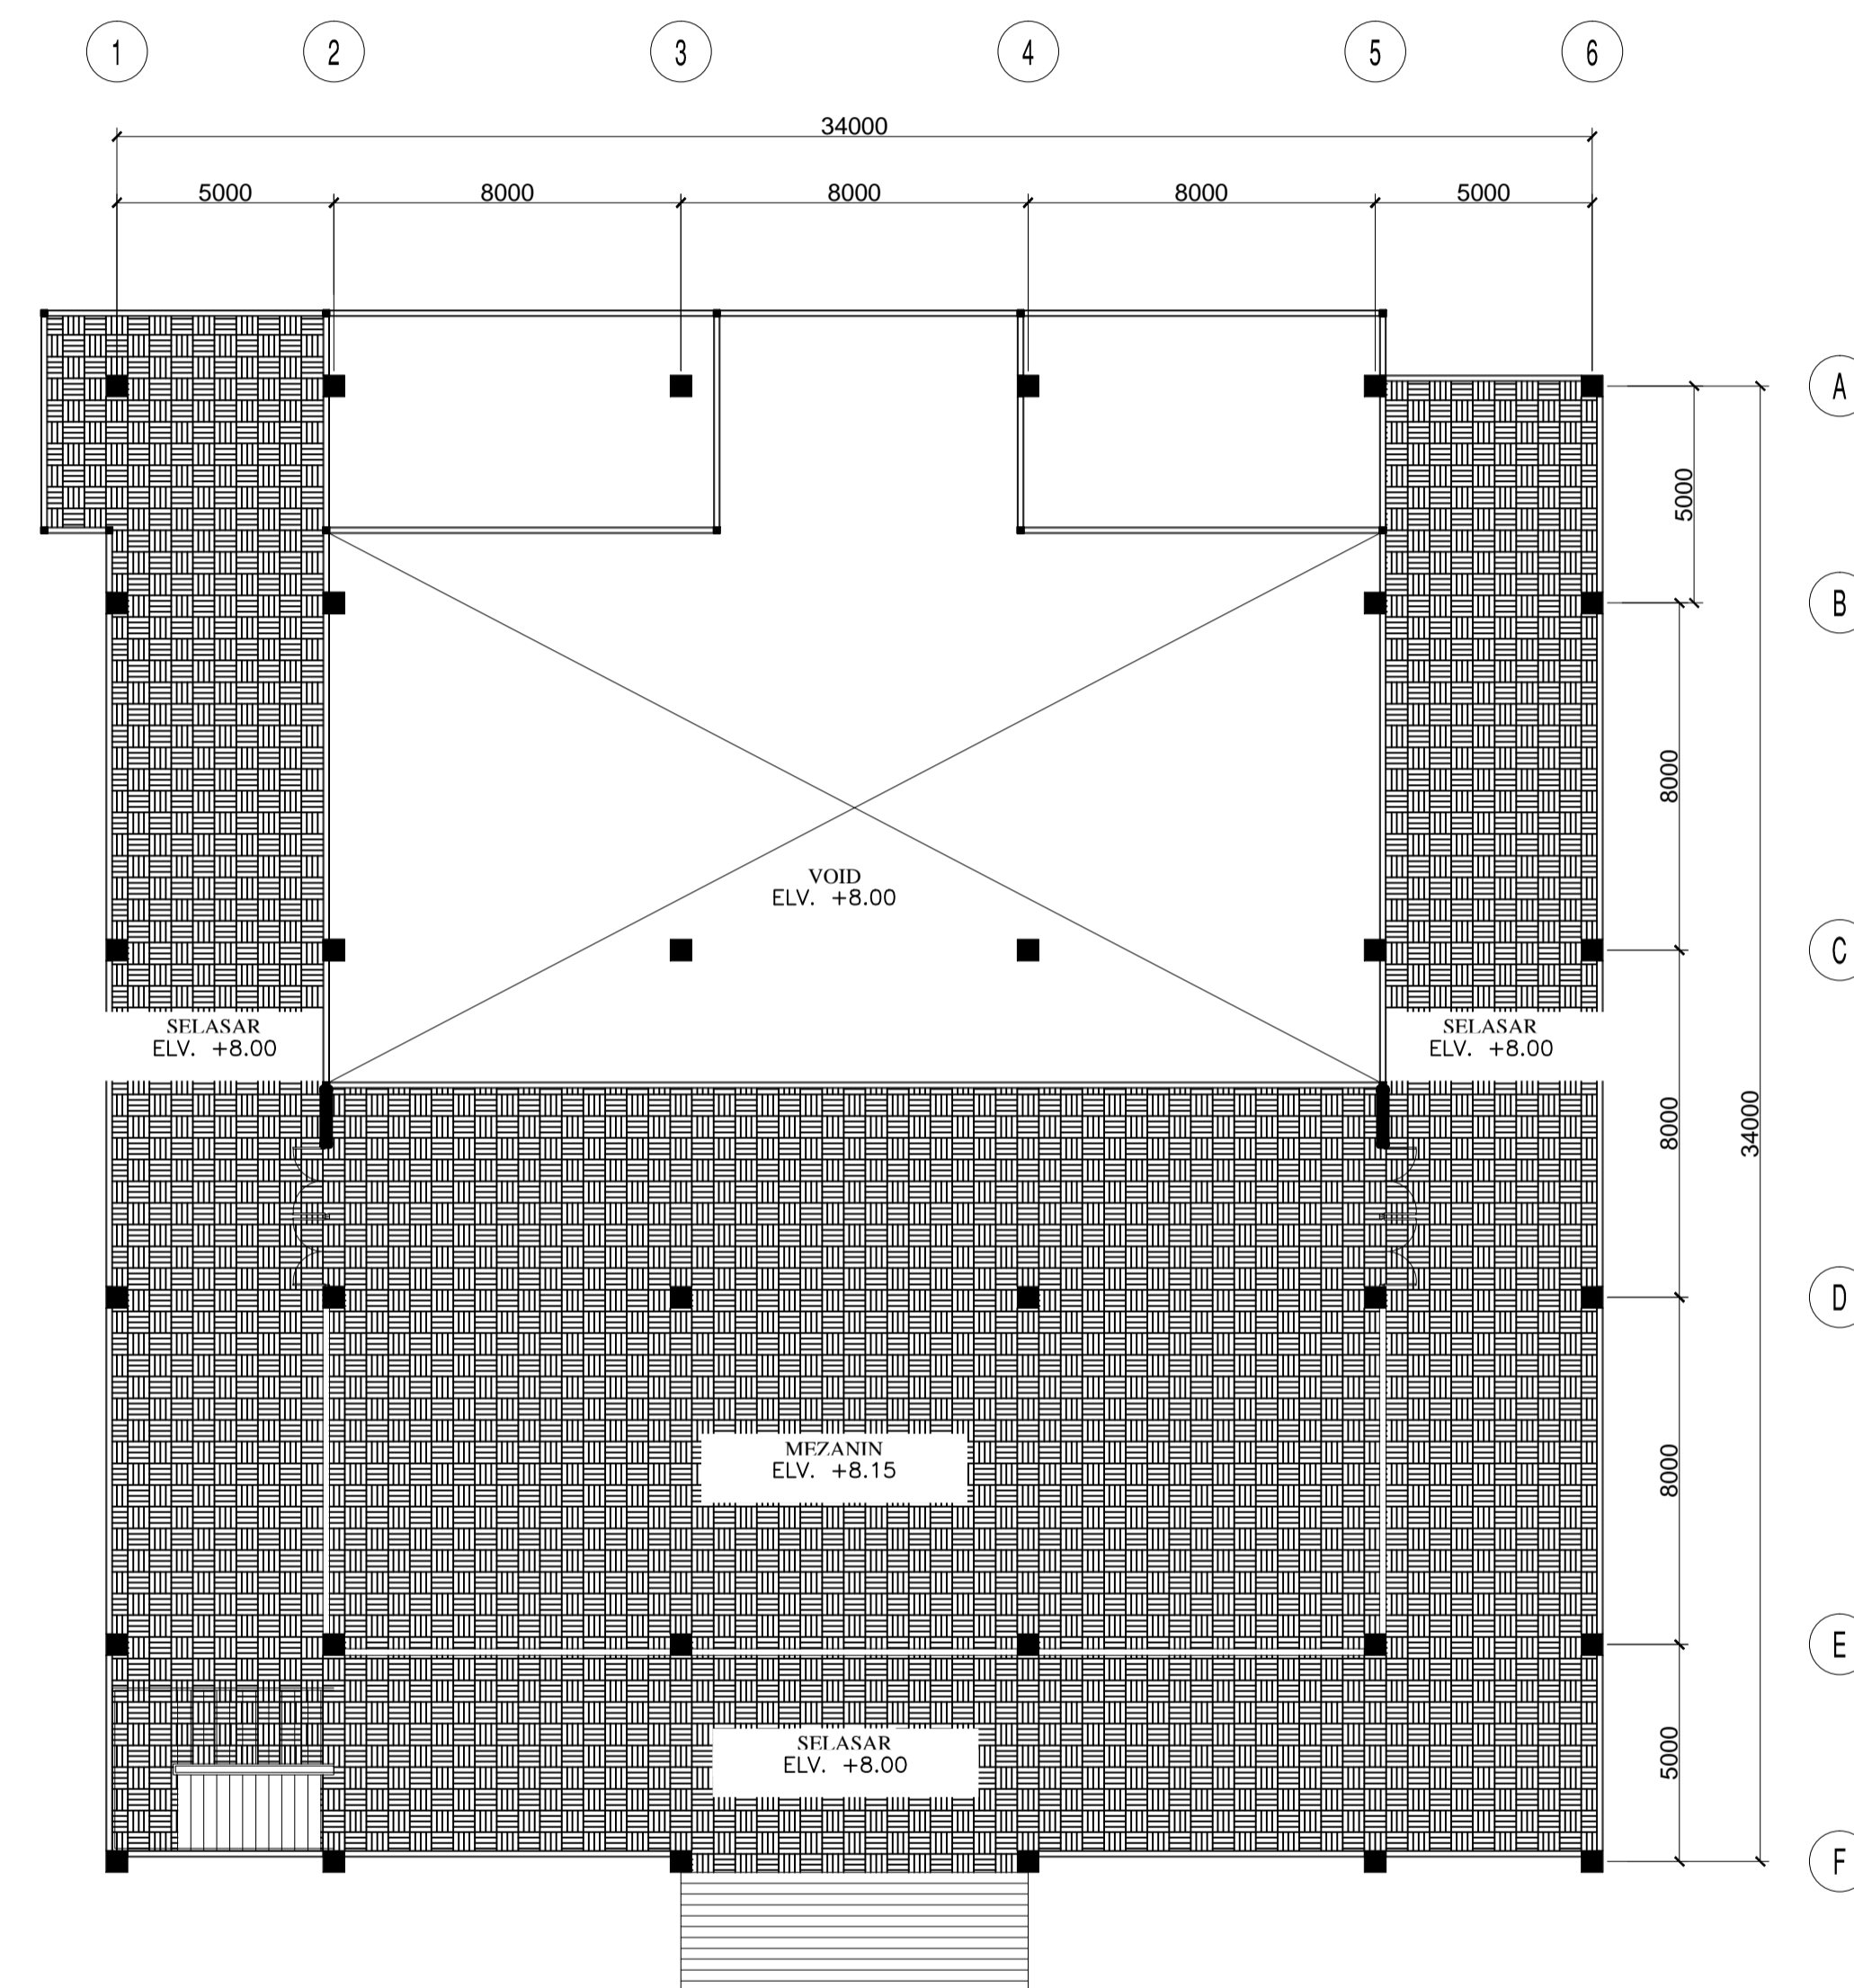

DENAH LANTAI, LANTAI 2
SCALE 1 : 450

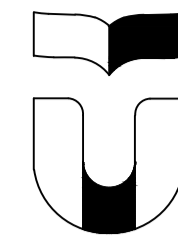

INTERIOR DESIGN
SCHOOL OF CREATIVE INDUSTRIES
TELKOM UNIVERSITY

BANGUNAN LABORATORIUM & KANTIN

COURSE TITLE

TUGAS AKHIR

PROJECT TITLE

PUBLIC SPACE
SEKOLAH MENENGAH ISLAM TERPADU NURUL FIKRI

LEGENDS



DRAWING TITLE

SCALE



STUDENT NAME

BIKIS'UL ASMI

STUDENT NUMBER

1603144057

DOSEN PEMBIMBING I

SANTI SALAYANTI, S.Sn., M.Sn


DOSEN PEMBIMBING II

IMTIHAN HANOM, S.Sn., M.Ds


CHECKED BY

PAGE

DATE

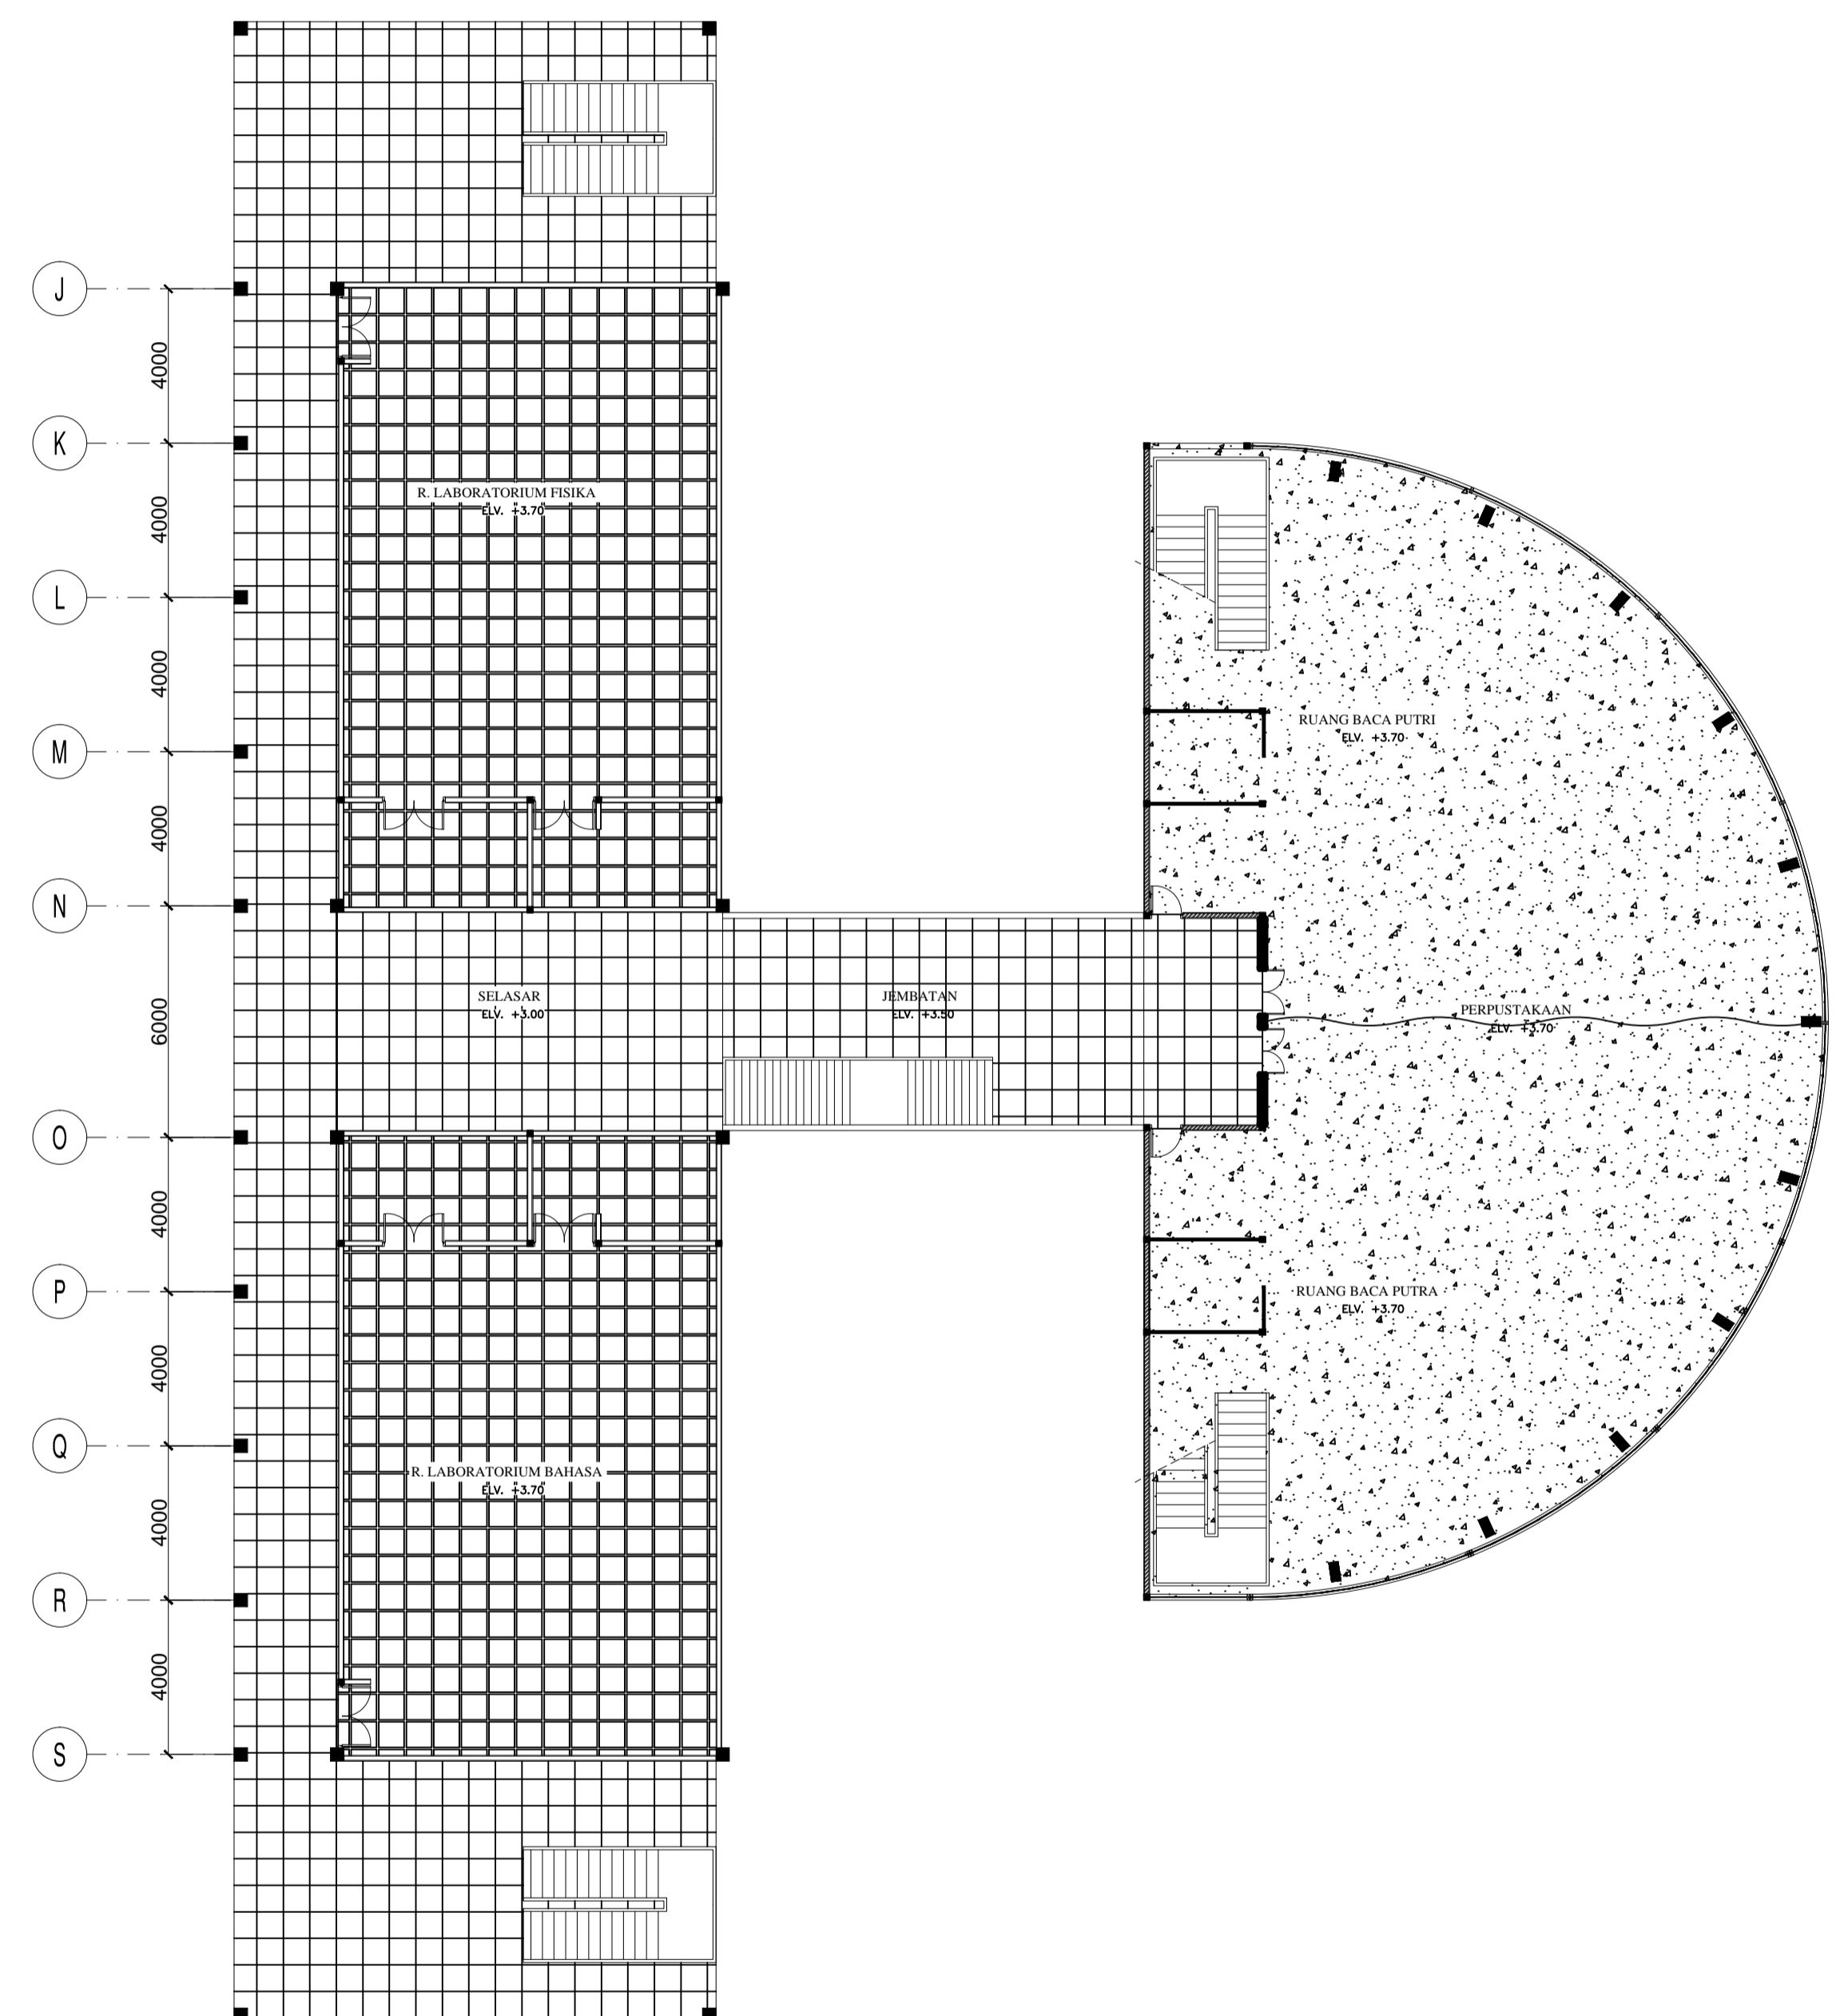

DENAH LANTAI 1
SCALE 1:450

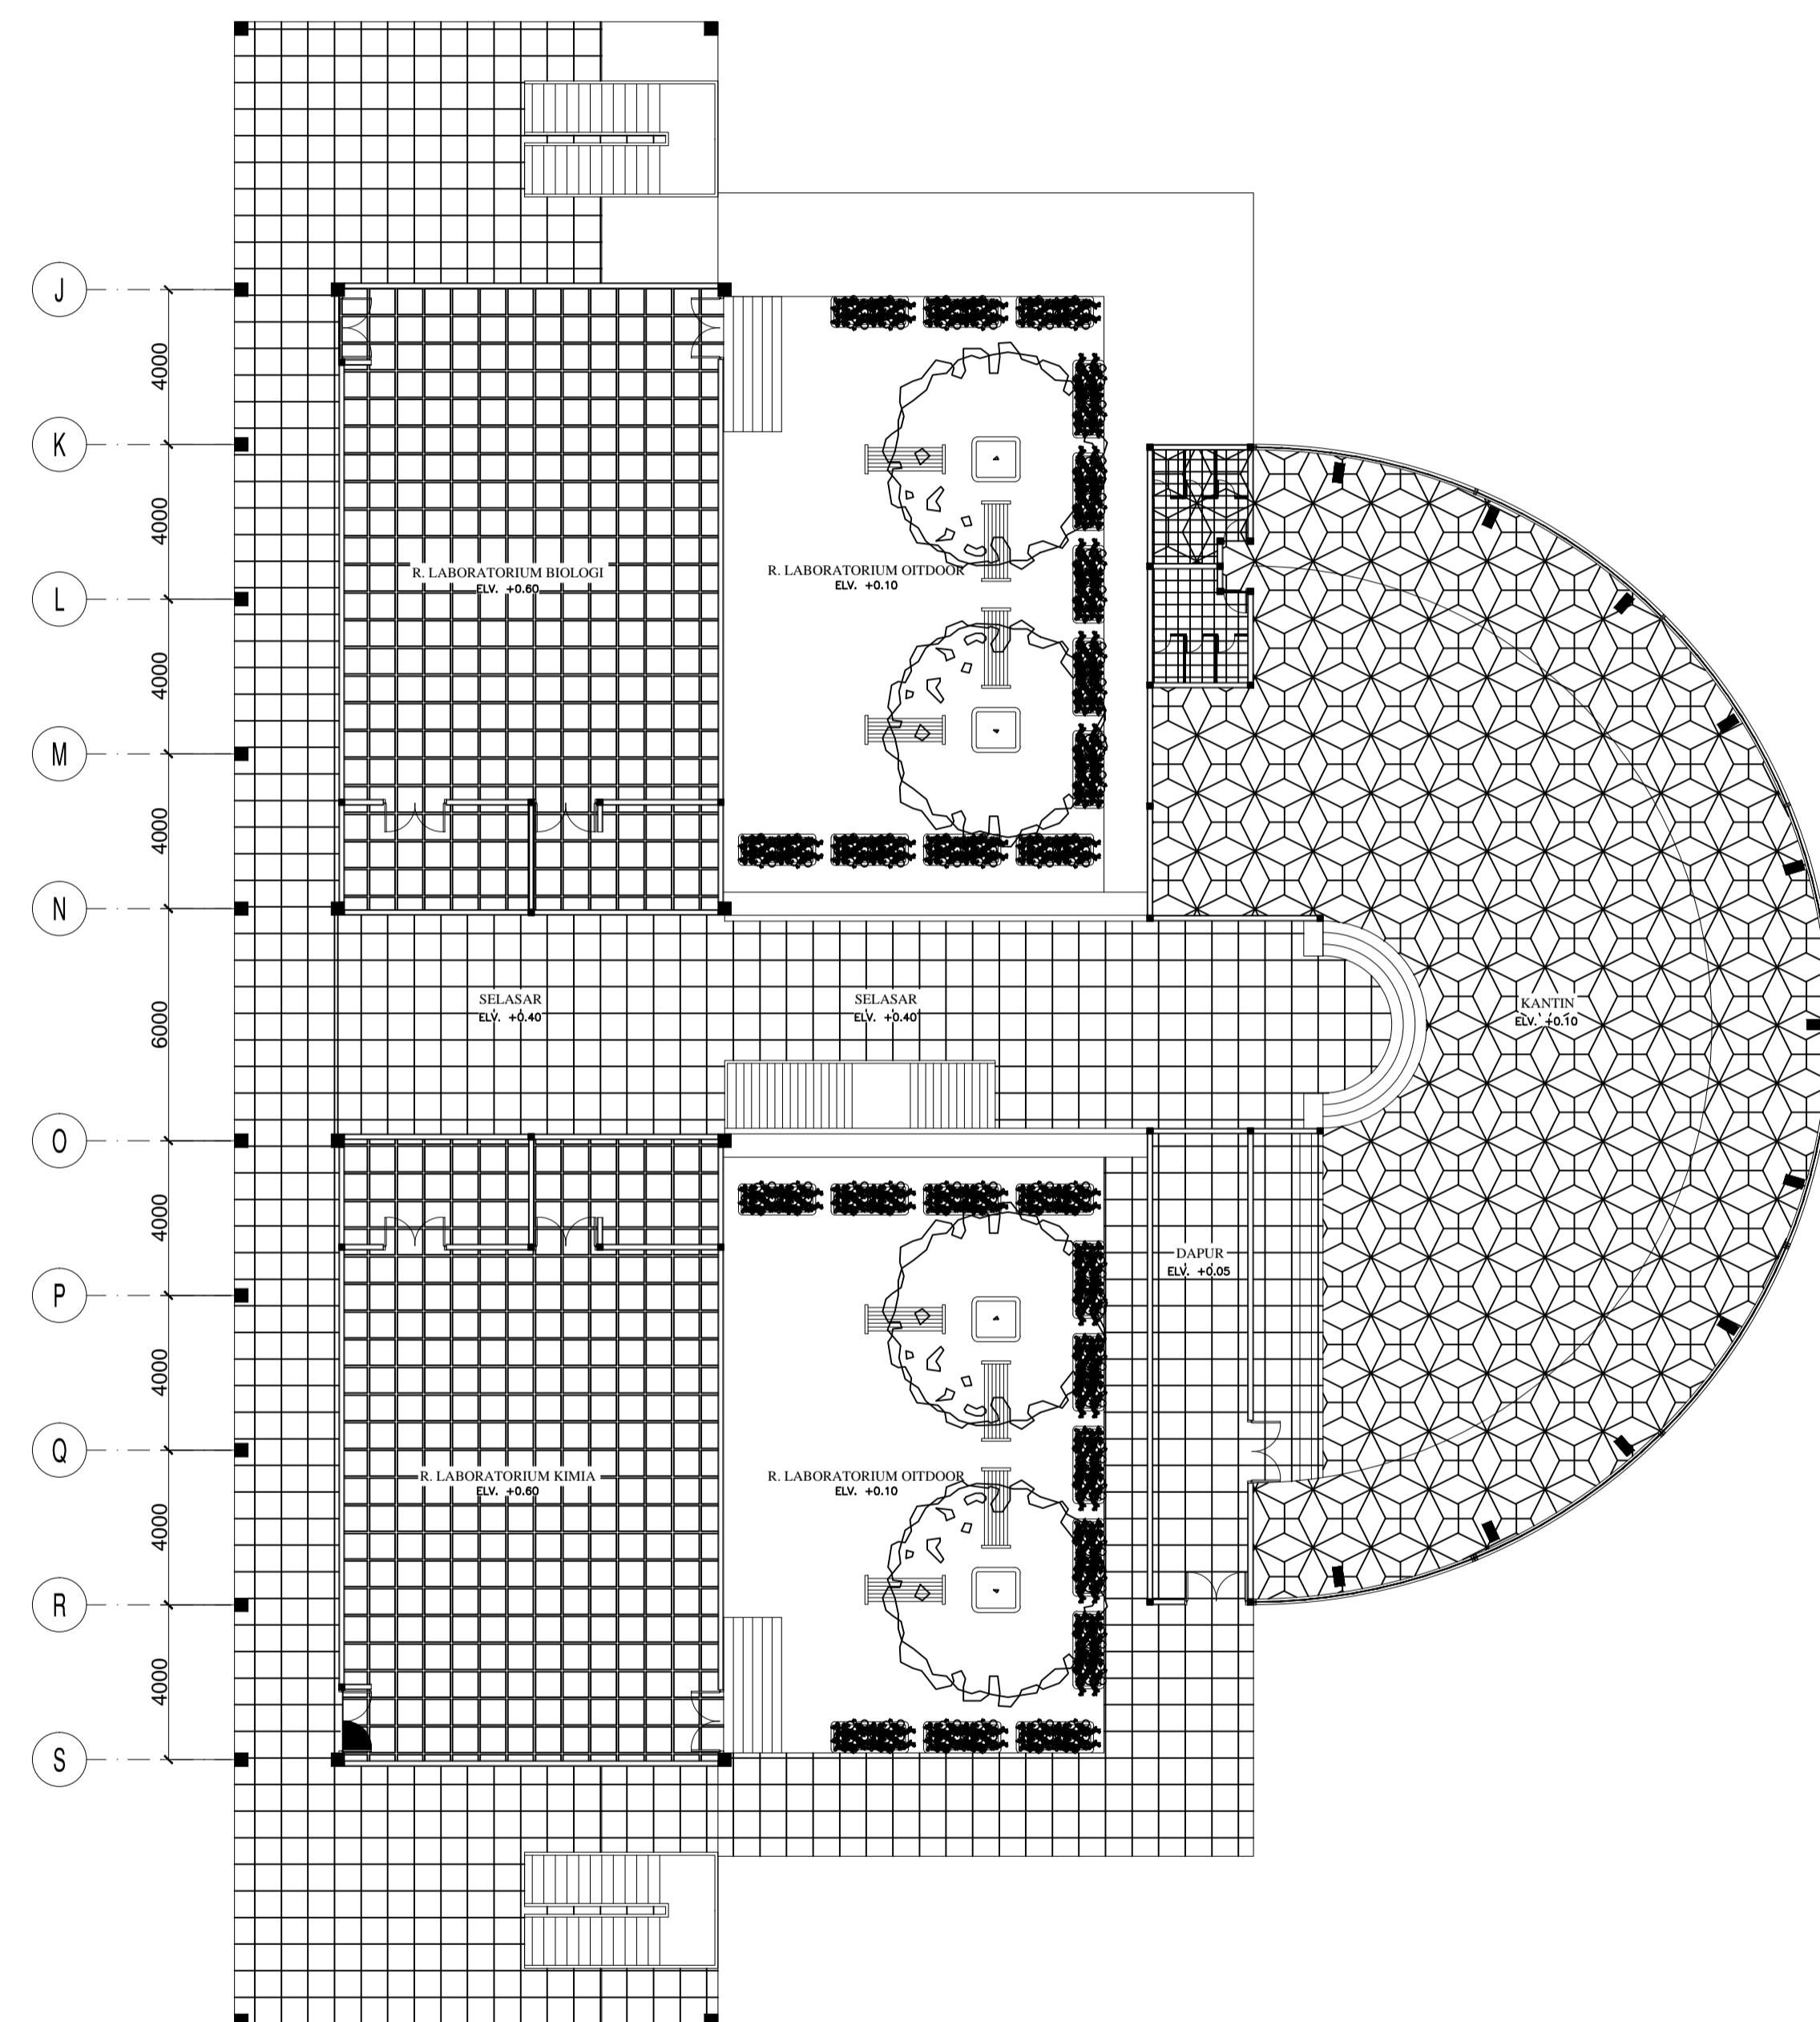

DENAH LANTAI DASAR
SCALE 1:450

